

CORRESPONDENCE CONTROL
OUTGOING LETTER

ORDER # 44RF05976
44RF05976

EG&G ROCKY FLATS

EG&G ROCKY FLATS, INC.
ROCKY FLATS PLANT, P.O. BOX 404, GOLDEN, COLORADO 80402-0404 • (303) 966-7000

- HST.
- HARAL, M.E.
- HARMAN, H.S.
- HANCOCK, O.B.
- HENRIVAL, G.J.
- HOPP, A.D.
- HUNTER, J.G.
- HERRERA, D.W.
- HENRI, B.J.
- HARMAN, L.K.
- HEALY, T.J.
- HEDRICK, T.
- HENIG, J.G.
- HUTCHINS, N.M.
- HILL, R.E.
- HUBBY, W.A.
- JESTER, A.W.
- HADAPPEY, J.W.
- HANN, H.P.
- HARRIS, G.E.
- HEDDONALD, M.M.
- HOKENNA, F.G.
- HONTRUSE, J.K.
- HORGAN, R.V.
- HOFFER, G.L.
- HOUTTO, G.L.
- HOSING, T.L.
- HENDLIN, N.B.
- HETLOCK, G.H.
- HEWART, J.L.
- HIGGINS, S.G.
- HULLIVAN, M.T.
- HANSON, E.R.
- HILKINSON, R.B.
- HILSON, J.M.
- HYANT, A.D.
- Howdery, C.
- Hoke, D.V.
- Husby, W.S.
- HERRING RD
- Horman, S.
- Anderson G.A.
- Fuller, N.A.
- HIGGINS, G.W.
- HARRIS CONTROL
- ADMIN RECORD/0801
- HARRIS
- H McHugh
- HATS/T130G
- HCLASSIFICATION:
- HONI
- HUNCLASSIFIED
- HCONFIDENTIAL
- HSECRET
- HAUTHORIZED CLASSIFIED
- HDOCUMENT CLASSIFICATION
- HREVIEW WAIVER PER
- HCLASSIFICATION OFFICE

May 27, 1994

94-RF-05976

S. Slaten
Project Manager
Environmental Restoration
DOE/RFPO

SAMPLING FOR POLYCHLORINATED BIPHENYLS (PCBs) IN INDIVIDUAL HAZARDOUS SUBSTANCE SITE 116.1 - SBS-004-94

Individual Hazardous Substance Site 116.1 has been determined to be located in an area where there is possible PCB contamination from a previous transformer leak. The transformer was located on the roof of Building 447 and appears to have a berm around it. The transformer is believed to have leaked prior to its removal in 1987. This area is located above the loading dock in Individual Hazardous Substance Site 116.1.

The approved Operable Unit (OU)12 RCRA [Resource Conservation & Recovery Act] Facility Investigation/Remedial Investigation (RFI/RI) currently does not include PCBs as an analyte in Individual Hazardous Substance Site 116.1. Adding PCBs as an analyte would cost \$150 per sample and should not exceed a total of \$1,650. It is the position of EG&G Rocky Flats, Inc. and Remediation Project Management that adding PCBs to the analyte list for those samples in the area of concern would be prudent.

Your concurrence to add PCBs to these samples is requested. Please sign the concurrence line below and return a copy to me.

Attached please find a map from the preliminary PCB investigation known as Site No. 9, a picture of Site No. 9, and a map of the sampling in Individual Hazardous Substance Site 116.1 from the approved OU 12 Work Plan.

If there are any questions regarding this transmittal, please feel free to contact me at extension 8670.

CONCURRENCE:

S. Slaten _____ Date
Project Manager

Suzanne Berman Smith
S. B. Smith

Project Manager - Operable Unit 12
Remediation Project Management

SBS:alk

Orig. and 1 cc - S. Slaten

Attachment:
As stated

DATE _____
IN REPLY TO RFP CC NO:
N/A


ACTION ITEM STATUS
 OPEN CLOSED
 PARTIAL

APPROVALS:

ORIG & TYPIST INITIALS

MSJ *AK*


4/5

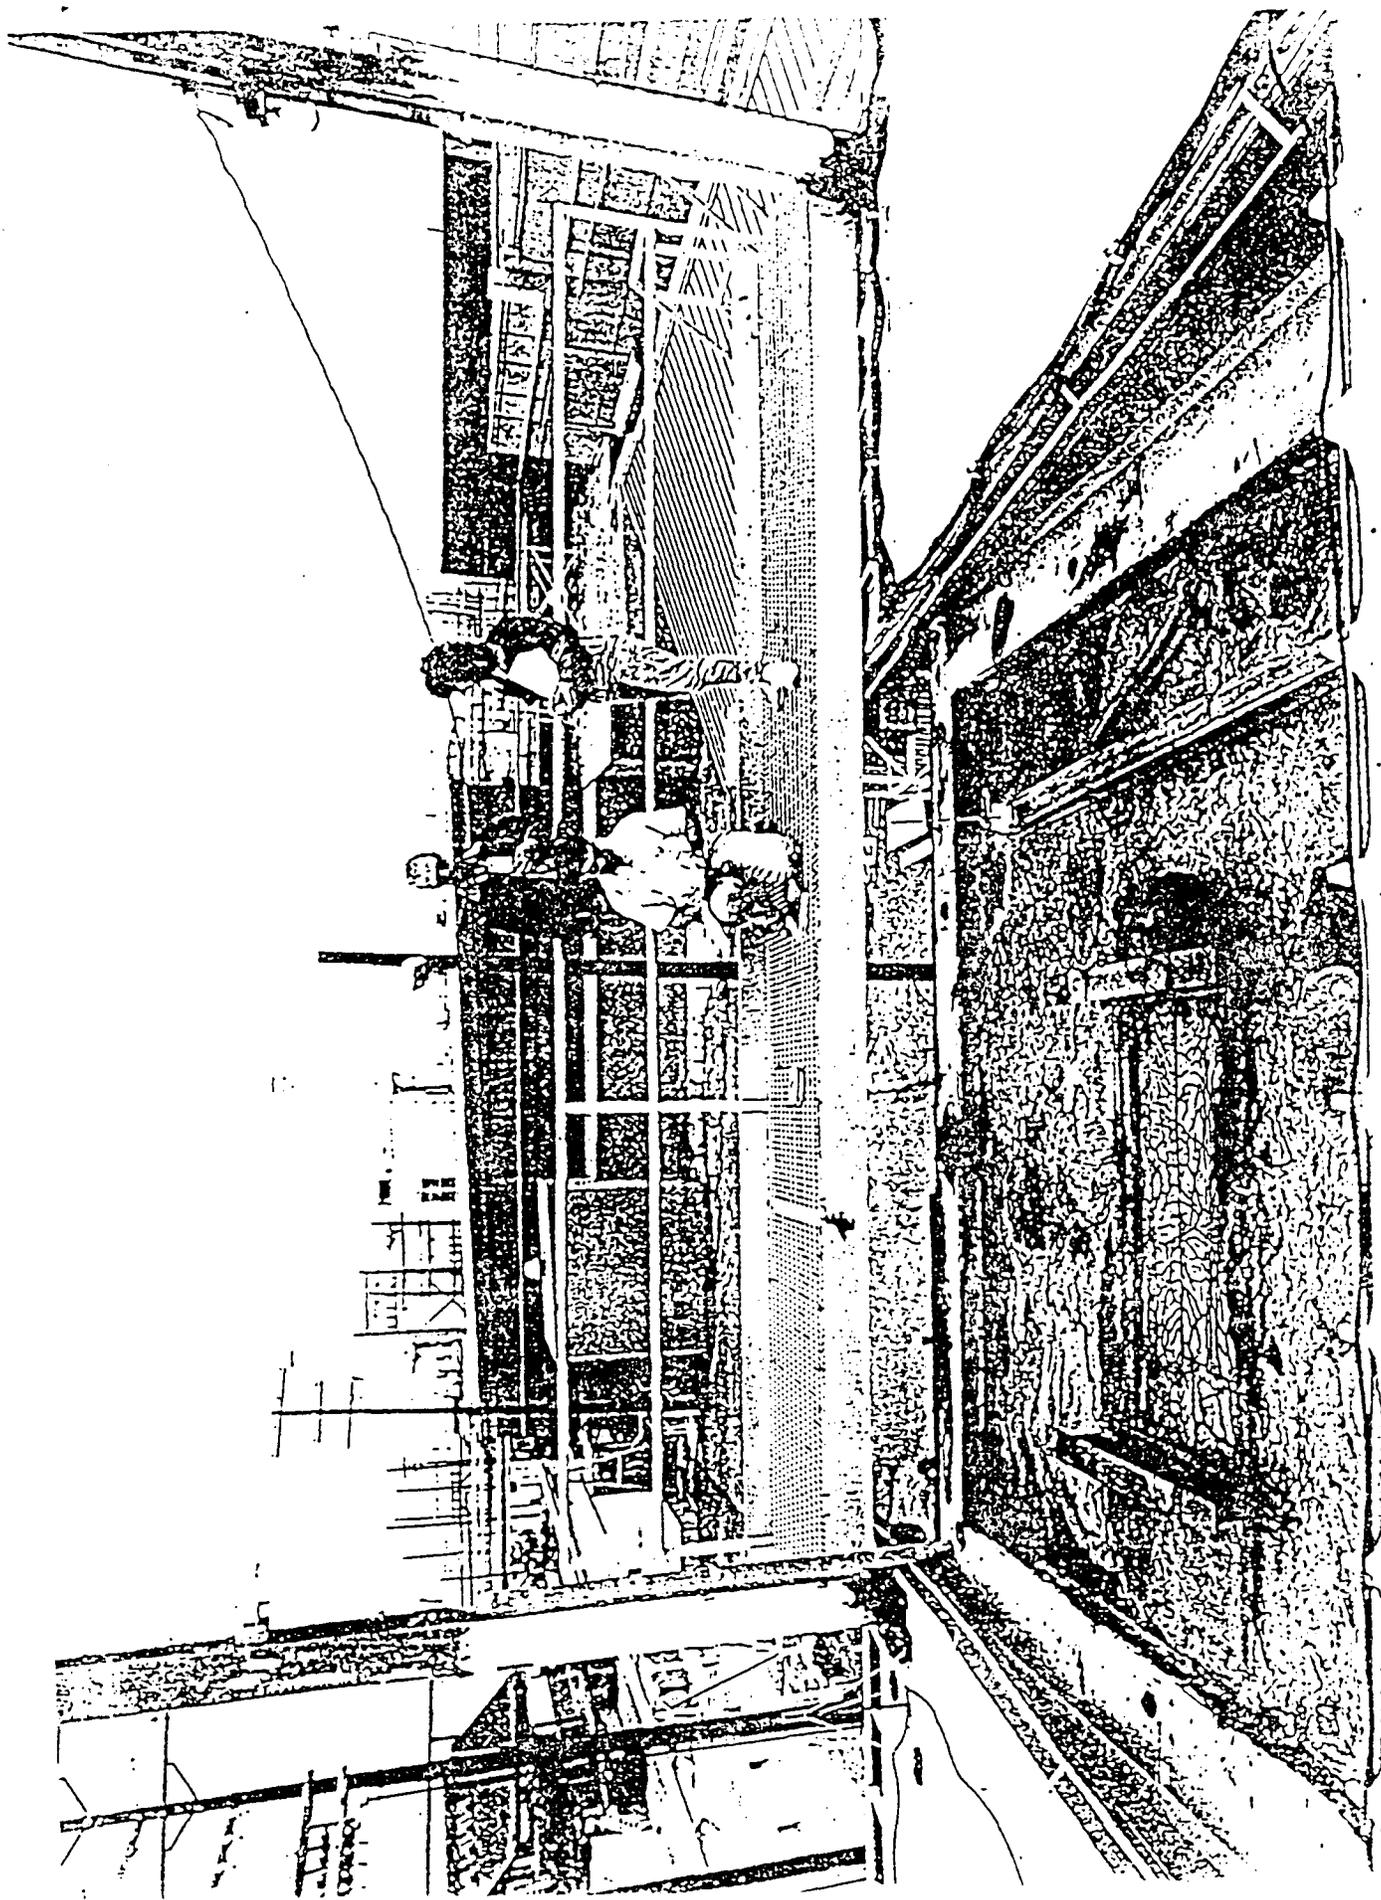

MAP LEGEND



BUILDINGS

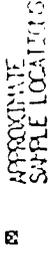

APPROXIMATE SAMPLE LOCATIONS




0 feet 25 50

U.S. DEPARTMENT
of ENERGY
Rocky Flats Plant
Golden, Colorado

PRELIMINARY PCB
INVESTIGATION

SITE No. 9

SEPTEMBER 1980

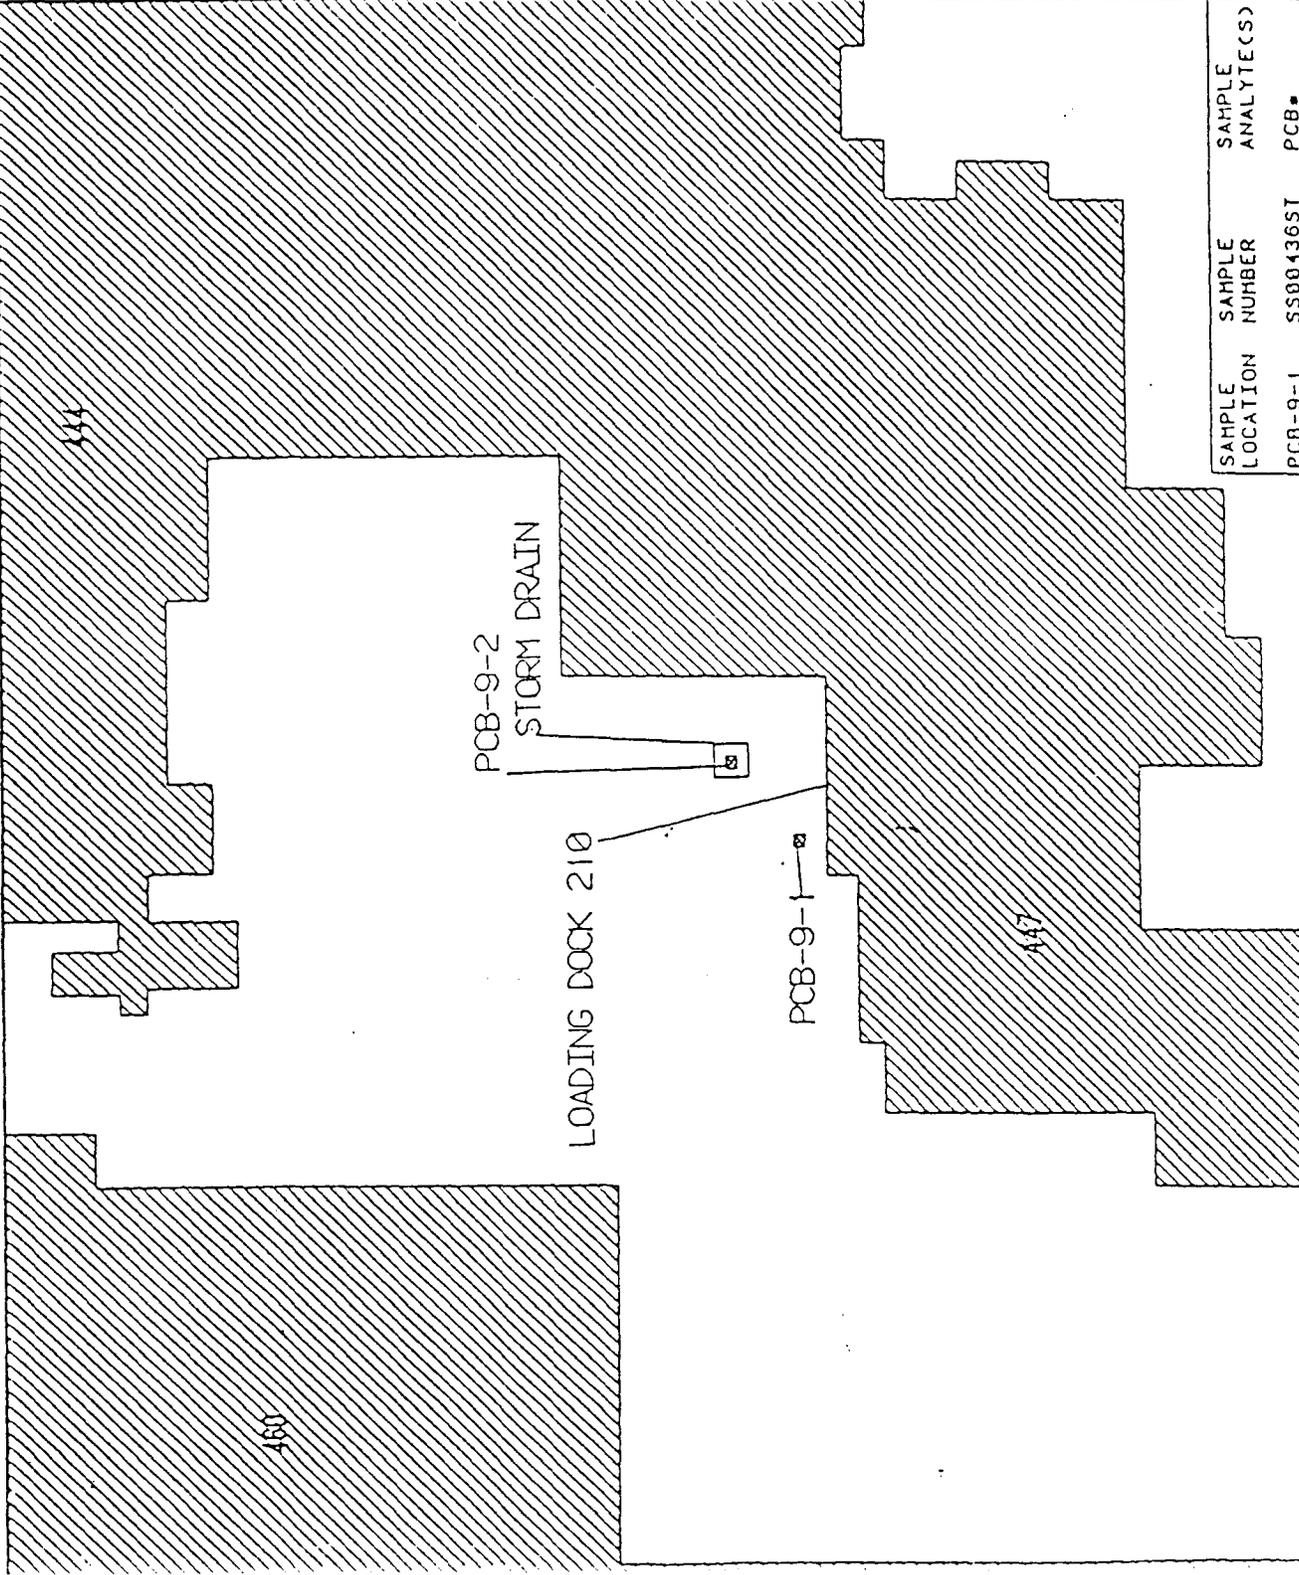

SAMPLE LOCATION	SAMPLE NUMBER	SAMPLE ANALYTE(S)
PCB-9-1	SS00436ST	PCB*
	SS00438ST	Pu, Am, U
PCB-9-2	SS00437ST	PCB*
	SS00439ST	Pu, Am, U

REVISION NO. 0


FILE NAME 40103\F01-602.DWG

DATE 9/30/92

DRAWN BY JAA

APPROVED BY

CHECKED BY

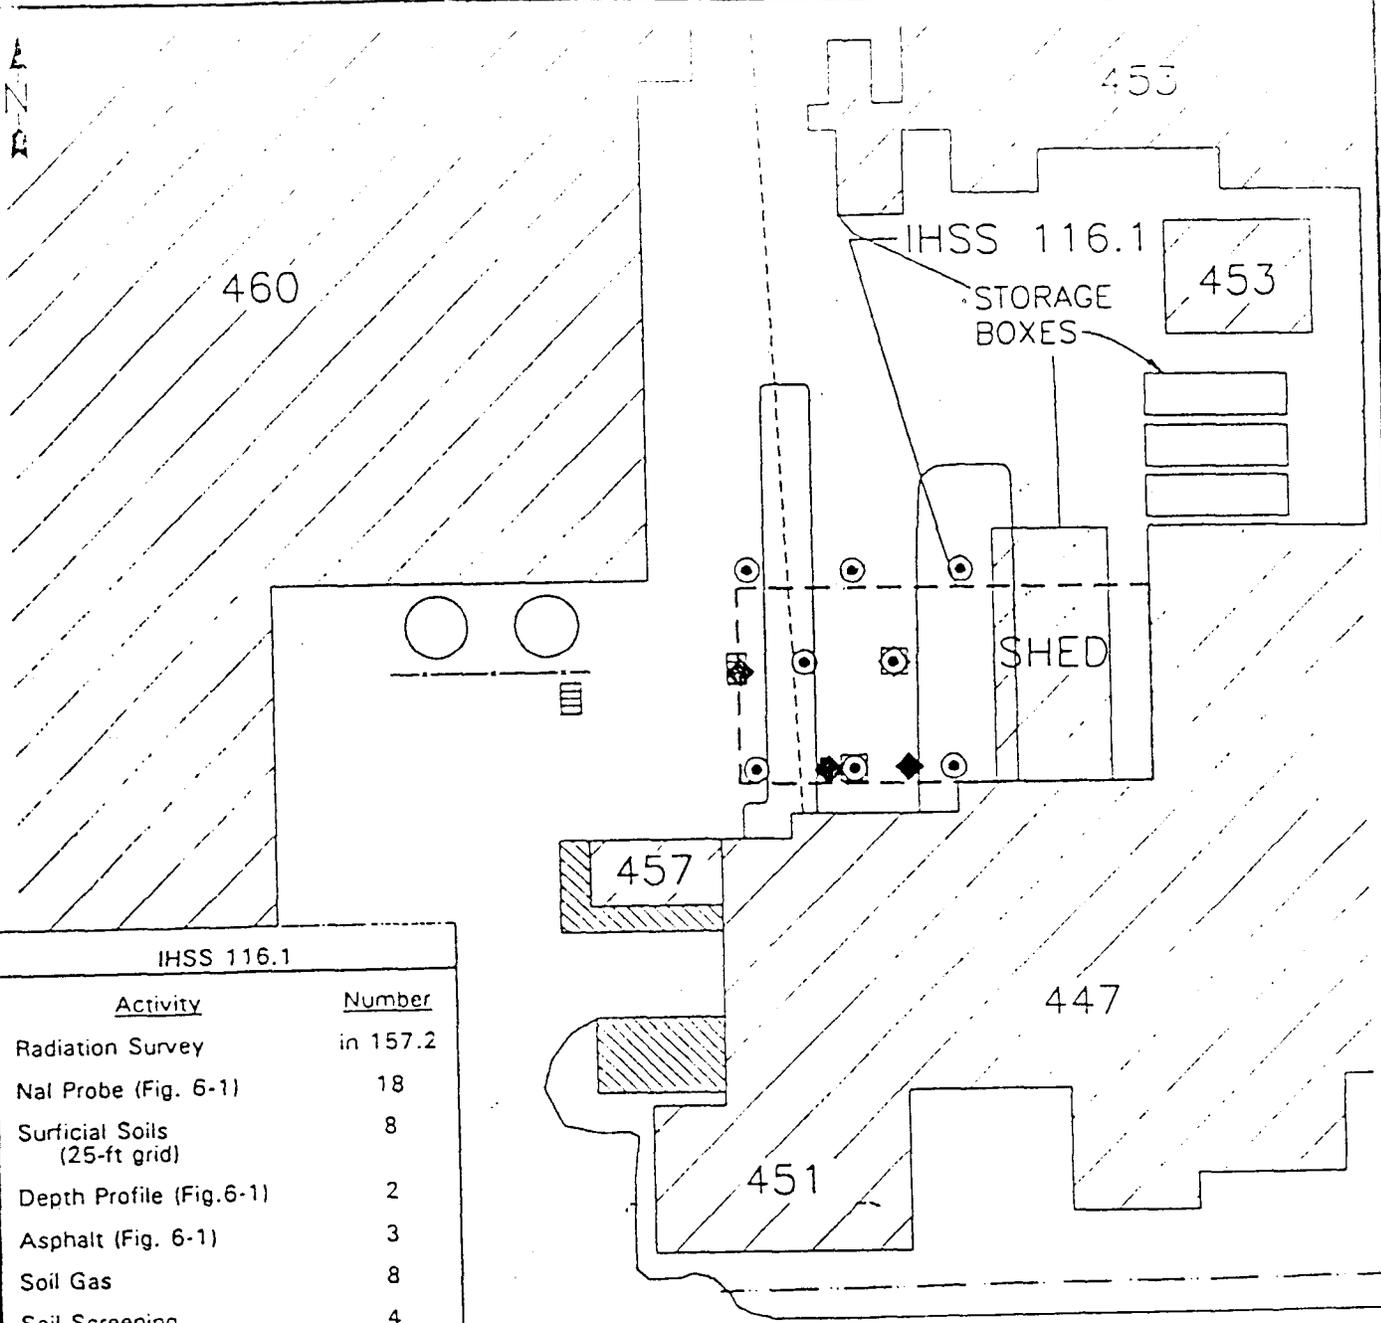

IHSS 116.1

Activity	Number
Radiation Survey	in 157.2
Nal Probe (Fig. 6-1)	18
Surficial Soils (25-ft grid)	8
Depth Profile (Fig.6-1)	2
Asphalt (Fig. 6-1)	3
Soil Gas	8
Soil Screening	4
Ground Water Screening	2
Sediment	3
Soil Borings	2
Monitor Well	1

EXPLANATION	
	BUILDING
	PAVEMENT
	CONCRETE
	SOIL OR GRAVEL
	IHSS BOUNDARY
	OVERHEAD PIPING
	FENCE
	DRAIN
	DRAINAGE
	SURFICIAL SOIL SAMPLING LOCATION
	SEDIMENT SAMPLING LOCATION
	SOIL GAS SURVEY LOCATION
	SOIL BORING LOCATION (TENTATIVE)
	MONITORING WELL LOCATION (TENTATIVE)

NOTE: LOCATION OF PHYSICAL SITE FEATURES ARE APPROXIMATE

PREPARED FOR
 U.S. DEPARTMENT OF ENERGY
 ROCKY FLATS PLANT
 GOLDEN, COLORADO

FIGURE 6-2
 FIELD SAMPLING PLAN FOR
 IHSS 116.1 - WEST
 LOADING DOCK BUILDING 447

5/5