

**REMEDIAL DESIGN FOR
SILOS 1 AND 2 HEEL REMOVAL AND
DECANT SUMP TANK SLUDGE REMOVAL**

Document No. 40710-RP-0046

August 27, 2003

Revision A



Prepared Under U.S. Department of Energy
Contract No. DE-AC24-01OH20115

Revision	A				
Date	8/27/03				
Prepared By	<i>[Signature]</i>				
Checked By	<i>[Signature]</i>				
Approved By	<i>[Signature]</i>				

Revision Sheet			
Revision	Date	Pages Affected	Reason for Revision
A	8/27/03	ALL	Issued for Remedial Design

TABLE OF CONTENTS

ACRONYMS		V
1.0 EXECUTIVE SUMMARY		1-1
2.0 BACKGROUND		2-1
2.1 ALTERNATIVE SELECTED FOR SILOS 1 AND 2 HEEL REMOVAL		2-1
2.2 METHOD FOR REMOVING K-65 MATERIAL FROM DECANT PORTS		2-2
2.3 ALTERNATIVE SELECTED FOR DECANT SUMP TANK SLUDGE REMOVAL		2-2
3.0 OVERVIEW		3-1
3.1 SEQUENCE OF OPERATIONS		3-1
3.2 HEEL REMOVAL ENDPOINT		3-2
3.3 AWR SUPPORT SYSTEMS		3-3
3.3.1 Silos Waste Retrieval System (SWRS)		3-3
3.3.2 Transfer Tank System		3-4
3.3.3 TTA Waste Retrieval System (TWRS)		3-4
3.3.4 Radon Control System (RCS)		3-4
3.3.5 Process Water System		3-4
3.3.6 Breathing Air System		3-4
3.4 EQUIPMENT TESTING AND OPERATIONAL TRAINING		3-4
4.0 SILOS HEEL REMOVAL USING MODIFIED HAZLETON PUMP WITH SLURRY MODULE		4-1
4.1 SYSTEM DESCRIPTION		4-1
4.1.1 Slurry Pump and Slurry Module		4-2
4.1.2 Sluicers and Sluicer Modules		4-3
4.2 SYSTEM OPERATION		4-3
5.0 SILOS HEEL REMOVAL USING SLURRY JET PUMP WITH SLURRY MODULE		5-1
5.1 SYSTEM DESCRIPTION		5-1
5.2 SYSTEM OPERATION		5-3
6.0 SILOS HEEL REMOVAL USING REMOTELY OPERATED VEHICLE AND SLURRY JET PUMP WITH HEEL RETRIEVAL MODULE		6-1
6.1 SYSTEM DESCRIPTION		6-1
6.1.1 Heel Retrieval Module		6-2
6.1.2 ROV Platform		6-2
6.1.3 ROV Attachments		6-3
6.2 SYSTEM OPERATION		6-3
6.2.1 SWRS Sluicers and ROV Sluicer with Slurry Jet Pump		6-4
6.2.2 SWRS Sluicers, ROV Sluicer, ROV Plow, and Slurry Jet Pump		6-4
6.2.3 ROV Spray Nozzle, ROV Plow, and Slurry Jet Pump		6-4
7.0 DECANT PORTS CLEANING		7-1

7.1	SYSTEM DESCRIPTION.....	7-1
7.2	SYSTEM OPERATION	7-1
8.0	SILOS FINAL WATER WASH OF INTERIOR WALLS AND FLOOR	8-1
8.1	SYSTEM DESCRIPTION.....	8-1
8.2	SYSTEM OPERATION	8-1
9.0	SILOS GROUTING.....	9-1
9.1	SYSTEM DESCRIPTION.....	9-1
9.2	SYSTEM OPERATION	9-2
10.0	DECANT SUMP TANK SLUDGE REMOVAL.....	10-1
10.1	SYSTEM DESCRIPTION.....	10-1
10.2	SYSTEM OPERATION	10-1
11.0	REFERENCES	11-1

ACRONYMS

ALARA	As low as reasonably achievable
AWR	Accelerated Waste Retrieval
D&D	Decontamination and decommissioning
DOE	Department of Energy
FCP	Fernald Closure Project
IP	Industrial package
LSA	Low specific activity
NTS	Nevada Test Site
PPE	Personal protective equipment
RCS	Radon Control System
ROV	Remotely operated vehicle
SWRS	Silos Waste Retrieval System
TTA	Transfer Tank Area
TWRS	TTA Waste Retrieval System

1.0 EXECUTIVE SUMMARY

This remedial design document describes the system design concept for Silos 1 and 2 heel removal and decant sump tank sludge removal. The heel is the waste that remains in the silos upon completion of bulk waste retrieval. The objective of heel removal is to clean the silos to acceptable levels for decontamination and decommissioning (D&D) operations. Debris removal from the silos will be performed during D&D.

The decant sump tank located between Silos 1 and 2 contains a sludge comprised of K-65 material. The objective of sludge removal is to clean the decant sump tank to acceptable levels for D&D. Debris will remain in the decant sump tank and will be removed together with the tank during D&D.

Several consecutive steps are included in the remedial design for silos heel removal and decant sump tank sludge removal. These steps are:

1. Silos heel removal using modified Hazleton pump with slurry module.
2. Silos heel removal using slurry jet pump with slurry module.
3. Silos heel removal using remotely operated vehicle (ROV) and slurry jet pump with heel retrieval module.
4. Decant ports cleaning.
5. Silos final water wash of interior walls and floor.
6. Silos grouting.
7. Decant sump tank sludge removal.

It is expected that not all of these steps will be required to remove the heel successfully. The approach taken for heel removal will be decision based. After the performance of each step, an assessment will be made to decide whether performance of the next step is necessary. For example, the jet pump may remove sufficient heel material in Step 2 so that deployment of an ROV in Step 3 may not be needed. This step-wise approach provides for multiple contingencies. Equipment for each step will be available at the start of heel removal operations for potential deployment if needed.

To determine the endpoint for heel removal, criteria to guide the decision-making process are required. There are three points at which heel removal operations could potentially be stopped: (1) when the amount of residual K-65 material is low enough that the Radon Control System (RCS) is not needed to control radon emissions, (2) when the amount of residual K-65 material can be shipped together with the silo rubble (without grouting) as low specific activity (LSA) 1 material, and (3) when the amount of residual K-65 material is reasonable for grouting to achieve criteria for shipment as LSA-1 material. When making decisions during heel removal, tradeoff costs, schedule constraints, and regulatory requirements associated with treatment, packaging, shipping, and disposal will be taken into consideration. As low as reasonably achievable (ALARA) principles will also be considered. The project will not stop heel removal simply because operation of the RCS is no longer required. Continued removal of heel material for as long as is practical will

reduce the exposure of workers during D&D operations. Section 3.2 discusses the logic of the decision-making process to determine the final endpoint for heel removal.

Heel material will be removed from one of the silos (either Silo 1 or 2) following Steps 1 through 6, if the steps are needed, and then these steps will be repeated for removal of heel material from the other silo. Systems and equipment (e.g., sluicers, pumps, piping, tanks, cameras, etc.) used by the Accelerated Waste Retrieval (AWR) Project for bulk waste retrieval will be used to support heel and sludge removal operations. Several of the steps (Steps 1 through 5) will continue to use the existing sluicer modules to mobilize the heel material. The heel material removed from the silos will be transferred to the Transfer Tank Area (TTA) tanks for subsequent treatment in the Remediation Facility.

The first step in the silos heel removal sequence of operations is to use the existing bulk retrieval system to the maximum extent possible with the existing Hazleton slurry pump, which will be modified to achieve additional depth. Sluicing with the existing Silos Waste Retrieval System (SWRS) sluicers will be continued to mobilize the heel material. When the modified Hazleton pump reaches its limit for heel removal (based on loss of suction due to limited liquid depth, i.e., minimum submergence), Step 2 will be implemented and a different pump's inlet will be placed in the silo sump.

The second heel removal step is to position a slurry jet pump's inlet in the silo sump. The slurry jet pump will be deployed using the existing slurry module following removal of the Hazleton slurry pump. The slurry jet pump will convey the heel material out of the silo. The heel material will then be transferred to the TTA storage tanks with the assistance of a slurry booster pump to be installed within the slurry module on the bridge. The slurry jet pump can continue to operate until the silo sump is pumped nearly empty. Therefore, the slurry jet pump is expected to be able to remove almost all of the heel material that can be moved by the SWRS sluicers to the silo sump.

The third heel removal step will add use of an ROV to the equipment being used in Step 2. The northern and southern sides of the silos are expected to have areas of heel that will not be easy to mobilize due to their distance from the SWRS sluicers, the angle of attack of the water streams, and the geometry of the silos. The ROV will be used in combination with the SWRS sluicers to move this heel material to the silo sump. As in Step 2, a slurry jet pump's inlet will be positioned in the silo sump, and it will convey the heel material out of the silo and then to the TTA storage tanks with the assistance of a slurry booster pump. To deploy the ROV, a specially designed heel retrieval module will be used, which will replace the existing slurry module. The ROV and heel retrieval module will be supplied by a vendor that will design and construct the equipment in accordance with a performance specification prepared for the Fernald heel removal application.

For the fourth step, K-65 material will be cleaned from the silo decant ports by one of two methods. If the silo berm is in place at the time of this step, then the ports will be sheared from the silo interior wall, fall to the silo floor, and be washed using the sluicer nozzles. If the berm is removed prior to this step, then the ports will be cleaned by flushing water from the outside of the silo through the weir and baffle assembly. The K-65 material and wash water will be removed from the silo in the same manner as heel material is removed.



In the fifth step, heel removal will include a final water wash of the silo interior walls and floor. The SWRS sluicers and ROV water broom will be used for this operation. If, after completion of this step, the K-65 material remaining in the silos has reached an acceptable level, then this will be the last step of heel removal, and the silos will be turned over for D&D operations.

The sixth step will be implemented in the event that sufficient K-65 material could not be removed during heel removal Steps 1 through 5 to reach acceptable levels of residual heel material. The system will consist of contractor supplied and operated equipment for mixing and grouting the remaining K-65 material in place within the silo. A performance specification will be prepared for the grouting step. The concept is based on grouting demonstrations with simulated residual wastes in test tanks at Department of Energy (DOE) sites. It was demonstrated that the grout can be uniformly mixed with the residual material to produce a homogeneous product and the grouting tools are applicable to tanks as large as 85 ft in diameter. The amount of grout to be blended will be sufficient to reduce the concentration of radionuclides to ensure that the resulting grouted waste material will meet LSA-1 criteria for shipment.

The seventh step, removal of sludge containing K-65 material from the decant sump tank, will be performed by a contractor in accordance with a performance specification prepared for this scope of work. During meetings with commercial tank cleaning vendors, a concept to clean the decant sump tank was determined. The concept is a combination of mixing and pumping for several cycles to remove the sludge. Removal of the silo berm overlying the decant sump tank would increase the range of mixing and pumping technologies that could be used, and therefore, may be advantageous prior to contracting for this work. Removal of the overlying berm to allow closer access to the decant sump tank would occur after bulk waste and heel removal operations were completed. The sludge removed from the decant sump tank may be transferred to the TTA tanks for subsequent treatment in the Remediation Facility, or the sludge may be treated separately by an alternative treatment that complies with Nevada Test Site (NTS) waste acceptance criteria and applicable transportation regulations.



2.0 BACKGROUND

Silos 1 and 2 are located at the U.S. Department of Energy (DOE) Fernald Closure Project (FCP) site near Cincinnati, Ohio. The silos presently contain K-65 material, a residue generated from processing high-grade uranium ores, which contains radionuclides including radium (the primary contaminant of concern). The silos also contain Bentogrout® caps, which cover the K-65 material to reduce radon emanation. The purpose of the Accelerated Waste Retrieval (AWR) Project is to retrieve the K-65 and Bentogrout® materials contained in the silos and transfer them to the Transfer Tank Area (TTA) tanks for staging prior to their transfer to the Silos 1 and 2 Remediation Facility for treatment.

The heel is the waste that remains in the silos upon completion of bulk waste retrieval. The objective of heel removal is to clean the silos to acceptable levels for decontamination and decommissioning (D&D) operations. Debris removal from the silos will be performed during D&D.

In addition to Silos 1 and 2, a nearby underground decant sump tank (9,000 gal capacity) contains approximately 1,000 gal of sludge comprised of K-65 material. The K-65 material was entrained in decant water and transferred to the decant sump tank during silo filling operations, which were accomplished using a slurry and decant process. The objective of sludge removal is to clean the decant sump tank to acceptable levels for D&D. The small amount of K-65 material in the sludge removed from the decant sump tank will be treated either in the Remediation Facility or separately by an alternative treatment. The alternative treatment would differ from the Remediation Facility's treatment process, but it would convert the sludge into a form that complies with the Nevada Test Site (NTS) waste acceptance criteria for disposal as well as with applicable transportation regulations. Debris will remain in the decant sump tank and will be removed together with the tank during D&D.

2.1 ALTERNATIVE SELECTED FOR SILOS 1 AND 2 HEEL REMOVAL

A workshop was held January 21–22, 2003, with a team of experts from DOE facilities and private industry to develop and evaluate alternatives for heel removal from the Fernald Silos 1 and 2. Constraints on silos heel removal were discussed first; brainstorming of alternatives followed; alternatives were refined next; and lastly, screening criteria were used to rate the alternatives. Additional background information can be found in *Silos Heel and Decant Sump Tank Sludge Removal Technical Report, Document No. 40710-RP-0037*.

The four highest rated alternatives from the workshop and their ability to be implemented with the existing Silos Waste Retrieval System (SWRS) were then examined. The results of this analysis are contained in *Silos 1 And 2 Heel Removal Alternatives, Document No. 40710-RP-0038*.

The recommendations from analysis of the heel removal alternatives include: (1) modification of the Hazleton pump to maximize its ability to remove heel material (by reducing its submergence requirements), (2) replacement of the Hazleton pump with a jet pump with its inlet located in the silo sump, and (3) use of a remotely operated vehicle (ROV) (with plow and water nozzle tools) to ensure that all heel material is mobilized and moved to the sump. In addition, this ROV could position the jet pump inlet in the sump and move debris to an out-of-the-way location near the silo wall.

DOE's Office of Science and Technology performed a task to evaluate the current availability and capabilities of ROVs with potential for application to Fernald heel removal operations. ROVs, both within the DOE system and available commercially, were examined. Although refurbishment of an existing DOE ROV was considered, the evaluation (Ref. 1) concluded that a new ROV should be procured for use at Fernald.

2.2 METHOD FOR REMOVING K-65 MATERIAL FROM DECANT PORTS

Alternatives for removing K-65 material from the silo decant ports were also discussed in the workshop and were examined further in *Silos 1 And 2 Heel Removal Alternatives, Document No. 40710-RP-0038*. The recommended method for cleaning the decant ports depends on whether the silo berm is still in place when the work is conducted. If the silo berm is in place, the method involves removing the decant port weir boxes from the interior wall (shearing was later selected) and washing the piping and weir boxes with the sluicers. If the berm has been removed, the method involves cleaning the ports by flushing water from the outside of the silo through the weir and baffle assembly. In either case, the K-65 material and wash water will be removed from the silo in the same manner as heel material is removed.

2.3 ALTERNATIVE SELECTED FOR DECANT SUMP TANK SLUDGE REMOVAL

Alternatives for removing K-65 material from the decant sump tank were also discussed during the workshop. It was determined that discussions with commercial tank cleaning vendors would be valuable in developing a recommended approach. Meetings with five vendors were held May 28, 2003, to discuss their capabilities and ideas for removing K-65 sludge from the decant sump tank. The current strategy is to use a contractor to perform this scope of work. A performance specification will be prepared during preliminary design for the contractor scope of work. It is expected that the contractor will propose to use a combination of mixing and pumping, for several cycles, to clean the decant sump tank.

3.0 OVERVIEW

5071

The scope of this document includes system design descriptions of the remedial design for Silos 1 and 2 heel removal and decant sump tank sludge removal. The heel and sludge removal operations will be accomplished in several steps, which are described in separate sections of this document.

3.1 SEQUENCE OF OPERATIONS

Several consecutive steps are included in the concept for silos heel removal and decant sump tank sludge removal. These steps are:

1. Silos heel removal using modified Hazleton pump with slurry module.
2. Silos heel removal using slurry jet pump with slurry module.
3. Silos heel removal using remotely operated vehicle (ROV) and slurry jet pump with heel retrieval module.
4. Decant ports cleaning.
5. Silos final water wash of interior walls and floor.
6. Silos grouting.
7. Decant sump tank sludge removal.

It is expected that not all of these steps will be required to remove the heel successfully. The approach taken for heel removal will be decision based. After the performance of each step, an assessment will be made to decide whether performance of the next step is necessary. For example, the jet pump may remove sufficient heel material in Step 2 so that deployment of an ROV in Step 3 may not be needed. This step-wise approach provides for multiple contingencies. Equipment for each step will be available at the start of heel removal operations for potential deployment if needed.

Heel material will be removed from one of the silos (either Silo 1 or 2) following Steps 1 through 6, if the steps are needed, and then these steps will be repeated for removal of heel material from the other silo. Step 7, decant sump tank sludge removal, will follow Step 6 and will be preceded by excavation of a portion of the silo berm.

For bulk waste retrieval operations, each silo has its own dedicated equipment. For heel removal operations, each silo will still have use of this bulk waste retrieval equipment as needed. However, for new heel removal equipment, only one set of new equipment will be required because the equipment will be deployed sequentially. The new heel removal equipment will be deployed at one of the silos (either Silo 1 or 2), and then the equipment will be moved and deployed at the other silo. Simultaneous heel removal operations in both silos will not be possible because of electrical power and sluice water volume constraints. There may be a period of transition between bulk waste retrieval and heel removal operations. Equipment that will be required for heel removal after such a transition period will be maintained in a condition that will support its restart at a later date.

000011

5071

3.2 HEEL REMOVAL ENDPOINT

To determine the endpoint for heel removal, criteria to guide the decision-making process are required. Figure 1 depicts the logic for making decisions during heel removal operations. The project has determined that a suitable bounding criterion for the cessation of further heel removal operations is when radon emissions from the residual material are low enough that the Radon Control System (RCS) does not need to operate to control these emissions. This is the situation when the radon emission rate is low enough that both workers and the public are protected without further controls. If the radon emission rate is not sufficiently low, then more heel material will be removed, and additional equipment will be deployed using the step-wise approach.

The project will not stop heel removal simply because operation of the RCS is no longer required. Continued removal of heel material for as long as is practical will reduce the exposure of workers during D&D operations. ALARA principles will be considered during the decision-making process.


If an excessive amount of heel material remains in the silo, then the rubble produced during D&D will not be able to be shipped as LSA-1 waste. If the D&D rubble containing heel material cannot be classified as LSA-1 waste, it would be classified as LSA-II waste, and an industrial package (IP) 2 container would be required for transport. An IP-2 container is an engineered container that must meet several criteria including a 3-ft drop test without the loss of any contents. It would either be necessary to package the D&D rubble in the container being used for the Remediation Facility (18-in. diameter opening), or a new IP-2 container would need to be designed, tested, and qualified. This would be impractical from both a cost and schedule basis.

Next, the amount of residual heel material would be assessed to determine if it would be practical for grouting, which would involve adding an amount of grout that would be sufficient to reduce the concentration of radionuclides to meet criteria for LSA-1 material. The additional inert material would need to be reasonably homogeneously mixed with the K-65 material for it to be classified as LSA-1 waste. If grouting were impractical, then additional equipment would be deployed for further heel removal operations.

At some point, the airflow from the silos to the RCS could be turned off and the residual heel material, with or without grouting, could be shipped as LSA-1 waste. At this point, the decision could be made to discontinue heel removal operations and turn the silo over for D&D operations.

000012

Figure 1
 Decision-Making Logic for
 Silos 1 & 2 Heel Removal

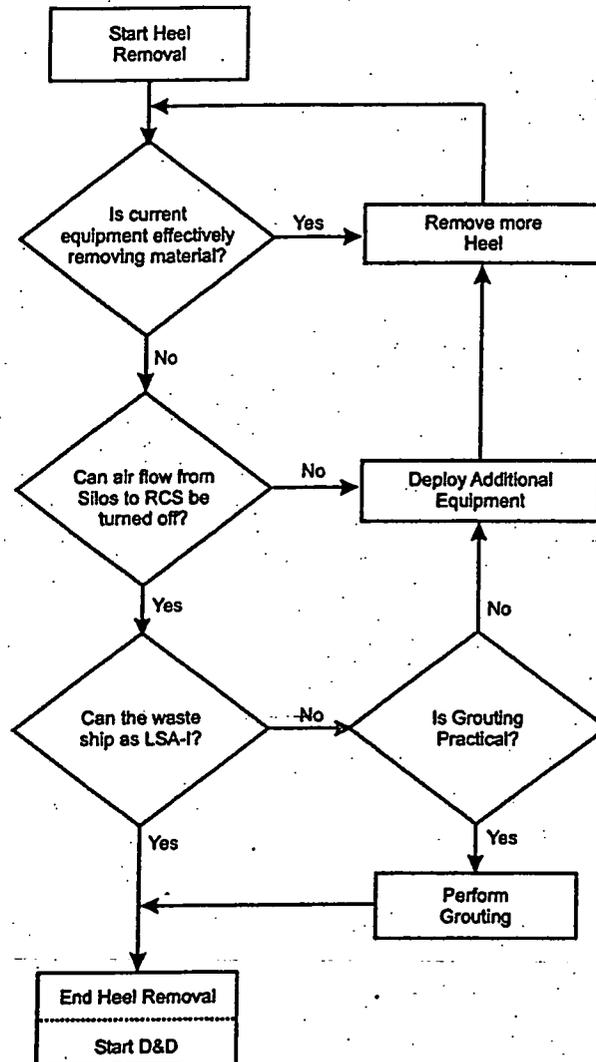

3.3 AWR SUPPORT SYSTEMS

The following systems, provided by the AWR Project for bulk waste retrieval, will be used to support heel and sludge removal operations.

3.3.1 Silos Waste Retrieval System (SWRS)

SWRS will use the technique of "past practice sluicing" to retrieve and transfer bulk waste material from the silos. The SWRS sluicers and their corresponding sluicer modules will be used during Steps 1 through 5 of silos heel removal for mobilizing heel material, rinsing debris, and washing the silo walls. The SWRS Hazleton slurry pump will be modified (to reduce submergence requirements) and used during Step 1 of silos heel removal operations to remove heel material from the silo and transfer it to the TTA tanks. The SWRS slurry

5071

module will be used during Steps 1 and 2 to house and deploy heel removal pumps. Other SWRS equipment, such as the bridge monorail hoist, the diverter valve enclosure, and the diverter valve enclosure winch will also be used during heel removal operations. The double-contained 4-in. diameter transfer pipeline will be used for transferring heel material to the TTA tanks.

Three closed-circuit television video cameras with lights, which will be deployed through risers in each silo roof to provide an overall view required to maneuver and control in-silo equipment during SWRS, will also be used during heel removal operations.

3.3.2 Transfer Tank System

Heel material removed from the silos will be transferred to and staged in the transfer tank system storage tanks before it is ultimately transferred, using the TTA Waste Retrieval System (TWRS), to the Remediation Facility for treatment.

3.3.3 TTA Waste Retrieval System (TWRS)

During heel removal operations, the TWRS slurry/decant pumps will be used to provide sluice water to the silo sluicers, in the same manner as during SWRS operations. Sluice water will be recycled from the TTA tanks, where a settling and decant process will be used to recover the water.

3.3.4 Radon Control System (RCS)

The RCS provides ventilation and reduces radon concentrations in the silos and other tanks containing K-65 material and residues. During heel removal operations, it will provide ventilation through the silos. During decant sump tank cleaning operations, ventilation can also be provided by the RCS as needed.

3.3.5 Process Water System

Process water from three makeup water tanks will be supplied during heel and sludge removal operations as needed. Clean water will be required to decontaminate heel removal equipment and other items as they are retracted from the silos. The process water system can provide high-pressure (3,000 psi) water for decontamination operations. Process water may also be used in Step 5 for accomplishing the final water wash of the silo interior walls and floor. After use, the water will be transferred to the TTA tanks for subsequent treatment in the Remediation Facility.

3.3.6 Breathing Air System

Breathing air is available for personnel entering the equipment modules for maintenance and other activities (e.g., Steps 1 and 2 retrofit). Breathing air would be provided by the existing breathing air system.

3.4 EQUIPMENT TESTING AND OPERATIONAL TRAINING

Prior to the introduction of new heel removal equipment into the silos, equipment testing will be performed. Present plans call for an equipment test period of approximately one-month duration followed by a training period of approximately three months. During the training period, operators will simulate various aspects of the heel removal operations. The testing and training will be carried out on the same Fernald Test Stand that will be

000014

5071

used to test equipment for bulk waste retrieval. The testing and training will be preceded by development of testing and training plans and will lead to the finalization of heel removal procedures.

000015

4.0 SILOS HEEL REMOVAL USING MODIFIED HAZLETON PUMP WITH SLURRY MODULE

The first step in the silos heel removal sequence of operations is to use the existing bulk retrieval system to the maximum extent possible with the Hazleton vertical, centrifugal slurry pump, which will be modified to achieve additional depth. The slurry pump will be modified for heel removal after reaching its limit for bulk retrieval, which is dictated by the initial height of the pump stand and submergence requirements.

The SWRS pump stand extension and intake screen will be removed and replaced with a "suction saver" intake screen to initiate heel removal operations. Pump modifications are described in greater detail in Section 4.1.1. The intake screen will be the shortest Hazleton recommends based on the minimum screen open area needed for minimum recommended pump flow. Theoretically, with this configuration, minimum submergence can be reduced to 1-1/2 to 2 in. Flow will need to be reduced when the bottom of the screen is blocked during this type of operation to minimize cavitation. Cavitation will be indicated in the control room by sudden reduced flow, surging flow, reduced current draw on the pump motor, or a combination of all three. This modification increases risk of damage to the pump since it may tend to cycle between cavitation and no cavitation. The reduced flows might also result in slurry transfer pipe plugging. Reduction in the slurry solids content and close attention to pump operation will greatly minimize these risks. It is expected, based on conversations with the pump manufacturer, that the level of damage sustained by the pump will not significantly reduce pump performance, much less cause pump failure, during the amount of time the pump will be operated in this configuration. The pump damage, if any, would be sustained only during the latter phases of operation when the bottom of the pump screen is resting completely on the bottom of the silo. This will occur only during the final pump down of the slurry. An insignificant amount of damage is expected in the short duration of this operation.

The thickness of the heel would reach about 5 in. in the vicinity of the pump with the standard inlet screen and pump feet after removal of the SWRS pump stand extension. With the planned modifications, the heel thickness should be reduced to approximately 1.5 in. Results will be dependent on the techniques that operating personnel employ during operation of the SWRS sluicers and the modified SWRS slurry pump when the heel thickness approaches the theoretical minimum.

Sluicing with the existing SWRS sluicers will be continued to mobilize the heel material following modification of the SWRS slurry pump. When the modified slurry pump reaches its limit for heel retrieval, it will be removed from the silo and slurry module. A jet pump will then be deployed through the slurry module to be used in Step 2 (Section 5.0). The jet pump's inlet will be positioned in the silo sump for improved heel removal efficiency.

4.1 SYSTEM DESCRIPTION

The first step in the silos heel removal sequence of operations is to use the modified SWRS slurry pump with the existing slurry module. This system is almost the same as the bulk waste retrieval system; the only change is modification of the existing slurry pump.

5071

The major equipment components for this step are:

Silo 1 Sluicer Module 1 (SLC-11-203)

Silo 1 Sluicer Module 2 (SLC-11-204)

Silo 1 Slurry Pump (PMP-11-201)

Silo 1 Slurry Module (SLR-11-201)

Silo 2 Sluicer Module 1 (SLC-11-205)

Silo 2 Sluicer Module 2 (SLC-11-206)

Silo 2 Slurry Pump (PMP-11-202)

Silo 2 Slurry Module (SLR-11-202)

All these equipment components will exist for bulk waste retrieval. The existing slurry pumps will be modified for heel removal operations.

4.1.1 Slurry Pump and Slurry Module

The Hazleton slurry pump is a vertical, centrifugal-style, submersible pump. It has a strainer screen mounted under and around the pump feet, ahead of the pump suction, to limit the size of material entering the pump. Oversized objects would lodge in the pump impeller and cause damage to the pump. The pump will be modified for heel removal operations by removing the pump stand and reducing the screen opening area. The SWRS pump stand is designed by Hazleton to maintain pump inlet clearance dimensions during SWRS operations yet allow minimum pump inlet clearances for heel removal. This has been achieved by reducing the pump foot height and installing spacers integral to the SWRS pump stand and intake screen.

Prior to heel removal activities, the pump will be raised into the slurry module and the SWRS pump stand will be replaced with the suction saver screen. Activities required to complete replacement are limited to removal of the pump inlet spray ring and removal and replacement of the pump stand and intake screen. Replacement of the pump stand and intake screen is achieved by removing and replacing only three attachment bolts. The modification may take as long as one shift to complete because the work will occur within the slurry module with personnel wearing personal protective equipment (PPE).

The slurry pump will be used to transfer heel material out of the silo and to the TTA tanks, and will operate at about 200 psi and 350 gpm. The slurry pump has a variable speed drive to control flow rate. The elevation of the slurry pump can be adjusted along the entire vertical profile of the silo by a chain hoist.

The slurry pump will be deployed through the center riser into the silo from the existing slurry module. The module is a sealed steel structure that provides secondary containment. The slurry module is located in the center of the silo and is supported by the bridge structure. The module is about 8 ft wide by 19 ft long by 15.5 ft high and weighs about 20,500 lb. The module contains the equipment needed to allow the pump to be operated with minimal or no routine personnel access. This equipment includes a chain hoist, one hose reel to hold the pump discharge hose, one hose reel for the high-pressure

000017

- 5071

water supply hose (for the pump inlet spray ring), one cable reel to hold pump power wiring, one cable reel for instrumentation cable, and piping/hoses and valves to direct flows.

A decontamination spray ring, supplied with high-pressure water (3,000 psi) from the high-pressure water pump, will be used whenever the slurry pump is retracted into the module. Process water will be available to the module as a backup to sluice water for flushing the slurry line following a transfer. In addition, process water will be available to back-flush the slurry pump. Both of these backup provisions are implemented using jumper hose connections.

4.1.2 Sluicers and Sluicer Modules

Two SWRS sluicers with sluicing nozzles, deployed from two sluicer modules, will be used to mobilize the heel material in each silo. Each sluicer is supplied with sluice water by the TTA decant pumps. The sluicers will use low to medium pressure (about 150 psi), high volume (about 250 to 300 gpm) sluice water to dislodge heel material, form a slurry, and convey heel material to the intake of the slurry pump. Whether one or two sluicers are operated, the total sluicing flow rate is fixed, with a maximum total flow of about 300 gpm, to maintain a water balance in the silo.

A mast supports the sluicer nozzle, sluice water supply hose, and power and control cables. The mast hoist (cable-type hoist) in each of the sluicer modules can adjust the nozzle assembly elevation. Additional sections of mast can be attached to enable the sluicer nozzles to be positioned at lower elevations.

The sluicer modules provide secondary containment. They are located on either side of the slurry module and are supported by the silo bridge structure. The sluicers are deployed through risers along the silo's perimeter at 0° and 180° and approximately 50 ft apart. Each sluicer module is about 6 ft wide by 10 ft long by 20 ft high and weighs about 13,500 lb.

Each sluicer module is equipped with a decontamination spray ring, supplied with high-pressure water (3,000 psi) from the high-pressure water pump, which will be used whenever a sluicer and/or mast is retracted into the module.

Cameras with lights, located in three risers on each silo dome, will be used to view the progress of the sluicing and heel removal operations.

4.2 SYSTEM OPERATION

Initially, one sluicer nozzle stream will be directed as close to the slurry pump inlet as possible to create a slurry pool and form a cavity for slurry to flow into. The modified slurry pump will be lowered into the cavity and started. The sluicer will then begin pushing heel material toward the pump while avoiding close contact with the pump inlet. Cavitation and loss of pump prime can occur when sluice water impinges on the pump intake screen. Typically, one sluicer will be operated at a time, and the sluicers will be alternated as needed. Both sluicers could be operated at once to attempt to mobilize certain "dead zones" of heel material.

000018

5.0 SILOS HEEL REMOVAL USING SLURRY JET PUMP WITH SLURRY MODULE

The second step in the silos heel removal sequence of operations is to use a slurry jet pump, with its inlet located in the silo sump, in combination with the existing slurry module after the modified Hazleton pump has been removed from the module. The slurry jet pump can continue to operate until the silo sump is pumped nearly dry. Therefore, the slurry jet pump is expected to be able to retrieve almost all of the heel material that can be moved by the sluicers to the silo sump (to a thickness in the sump of about $\frac{3}{4}$ in.).

5.1 SYSTEM DESCRIPTION

This heel removal step uses a slurry jet pump, with its inlet located in the silo sump, with the existing slurry module. A slurry booster pump will be installed in the slurry module to transfer the heel material to the TTA storage tanks.

The major equipment components for this step are:

Silo 1 Sluicer Module 1 (SLC-11-203)

Silo 1 Sluicer Module 2 (SLC-11-204)

Silo 1 Slurry Module (SLR-11-201)

Silo 2 Sluicer Module 1 (SLC-11-205)

Silo 2 Sluicer Module 2 (SLC-11-206)

Silo 2 Slurry Module (SLR-11-202)

Slurry Jet Pump (PMP-11-301)

Slurry Booster Pump (PMP-11-302)

The sluicer and slurry modules will exist for bulk waste retrieval. The primary reasons for selecting the jet pump for this application include its lighter weight, compact size, limited need for additional support equipment for operation, absence of moving parts within the pump, ability to function without cavitation while solids are agitated at the pump suction, control of discharge slurry density to some degree, and ability to remove solids down to a thickness of approximately $\frac{3}{4}$ in. The white paper titled *Pump Selection for Silos 1 and 2 Heel Retrieval*, included as Appendix A of *Silos 1 And 2 Heel Removal Alternatives, Document No. 40710-RP-0038*, provides additional information on selection of the jet pump.

The slurry jet pump will be deployed from the existing slurry module, located in the center of the silo. The slurry jet pump body will be positioned adjacent to the silo sump, which is slightly offset from the silo's center. The jet pump will be designed with an inlet extension that will reach into the sump. The pump will be supported from the same chain hoist that was used by the centrifugal slurry pump to provide the capability for remote vertical adjustment. The lift chain and pump hoses will be threaded through smooth sleeves and/or pulleys, which will be attached to the slurry module support steel with hand operated "come-alongs" or similar tensioning devices. After deployment of the jet pump into the silo through the central access riser, the tensioning devices will be used to draw the hoist chain and pump hoses to the edge of the central riser. This will position the

pump adjacent to the silo sump. Additional cables may need to be attached to the pump and routed to the module for adjustment of the pump inlet location.

The slurry jet pump will use sluice water as its motive force at approximately 175 gpm and 150 psig. In passing through the jet pump, the motive force water will entrain the slurried heel material. The suction flow rate of the slurry jet pump will be approximately 155 to 175 gpm. The discharge pressure of the jet pump is conservatively estimated to be about 23 psig. The slurry jet pump will transfer the heel material as a slurry to the slurry booster pump mounted within the slurry module. The slurry booster pump is anticipated to be a 60 HP centrifugal pump. The slurry booster pump will transfer the heel material slurry to the TTA storage tanks through the existing 4-in. diameter transfer piping system. The slurry jet pump will provide approximately 330 to 350 gpm at about 4 psig pressure to the booster pump inlet.

The slurry jet pump will be equipped with an agitator ring with multiple water nozzles. The nozzles will emit water jets in a turbulent manner around and adjacent to the pump inlet to improve heel material mobilization. The water jet nozzles are rudimentary in design and use large diameter orifices (1/8 in. to 1/4 in. diameter), which have little risk of plugging. The nozzles will use the same sluice water as used for the jet pump motive force. The agitator nozzles are designed for use only when the jet pump flow falls below normal and agitation is desired or deemed necessary by operating personnel.

The slurry jet pump is submersible and its inlet can be run dry without damage to the pump. Due to the nature of the pump design and operation, flushing the slurry discharge line is accomplished either by allowing the pump to run until the sump is nearly empty or by raising the pump out of the slurry, eliminating the slurry inlet stream. The sluice water supply fluid then flushes the line because no more slurry is entering it. Process water will be available to the slurry module as a backup to sluice water for flushing the slurry line following a transfer. In addition, process water will be available to back-flush the booster pump. Both of these backup provisions are implemented using jumper hose connections. The slurry module decontamination spray ring, supplied with high-pressure water (3,000 psi) from the high-pressure water pump, will be used to clean the jet pump whenever it is retracted into the module.

Two SWRS sluicers will be used to mobilize the heel material in each silo. Lower flow sluicer nozzles will be used (3/4 in. nozzles will be replaced) since the jet pump requires sluice water for operation. The nozzles are designed to maintain sluicing effectiveness with the reduced flow. Each sluicer is supplied with sluice water by the TWRS slurry/decant pumps. The sluicers will operate at approximately 100 gpm and 150 psig, if used one at a time while the slurry jet pump is operating.

Each sluicer module is equipped with a decontamination spray ring, supplied with high-pressure water (3,000 psi) from the high-pressure water pump, which will be used to clean the equipment whenever a sluicer and/or mast is retracted into the module.

Cameras with lights, located in three risers on each silo dome, will be used to view the progress of the sluicing and heel removal operations.

5.2 SYSTEM OPERATION

The slurry jet pump will initially be deployed in a vertical position in the same location as the centrifugal slurry pump. After entry into the silo, the pump hoist chain and hoses will be drawn to the edge of the central riser opening. This will position the pump close to the location of the silo sump. Once in position, the pump will be lowered to rest on the heel material. Slurry and water will be pumped out to a minimum depth of approximately $\frac{3}{4}$ in. at the jet pump inlet. The sluicing nozzles will then be used, either one at a time or in unison, to move heel material to the jet pump inlet. Sluicing effectiveness will be improved for this step, as compared to the step using the modified Hazleton pump, since the water layer over the heel material can be reduced to a minimum by the jet pump without concern for losing pump prime or causing cavitation.

Typically, one sluicer will be operated at a time, and the sluicers will be alternated as needed. However, both sluicers could be operated at once to attempt to mobilize greater volumes of heel material. As the heel level in the silo decreases, the slurry jet pump will be periodically lowered into the silo. The sluicer nozzles will also be manipulated to increase heel removal effectiveness, using their pan, tilt, and elevation control capabilities to control sluicer angle of attack. The normal operating flow rate of sluice water will be approximately 100 gpm in this step.

The combination of sluicing and pumping will remove the heel material as slurry. Water will enter the silo through the sluicers at about 100 gpm and leave through the slurry jet pump. The combined sluice water/heel removal rate from the silo will range from about 155 to 175 gpm. This will result in a net heel removal rate of about 55 to 75 gpm. The slurry jet pump is powered by sluice water. The jet pump requires approximately 175 gpm of sluice water to move the slurry out of the silo. The total discharge flow out of the silo to the slurry booster pump will range from 330 to 350 gpm.

The pump will be lowered, as heel removal from the sump rapidly progresses, until the pump inlet reaches the bottom of the sump or downward movement is halted by debris or dense solids. Heel material will be directed toward the sump by the sluicers until heel removal effectiveness is deemed marginal. The pump's water nozzle-type agitator will be used during these activities when necessary.

6.0 SILOS HEEL REMOVAL USING REMOTELY OPERATED VEHICLE AND SLURRY JET PUMP WITH HEEL RETRIEVAL MODULE

The third heel removal step will add use of a remotely operated vehicle (ROV) to the equipment being used in Step 2. The ROV will be used in combination with the SWRS sluicers to move heel material to the silo sump. A slurry jet pump's inlet will be positioned in the silo sump, in the same manner as used in Step 2, and the jet pump will be used to convey the heel material out of the silo. The heel material will be transferred to the TTA storage tanks with the assistance of a slurry booster pump.

To deploy the ROV, a specially designed heel retrieval module will be used, which will replace the existing slurry module. Support equipment for the ROV, such as an umbilical reel, will be contained within the heel retrieval module. In addition, a new slurry jet pump and a new slurry booster pump will be used so that the complete heel retrieval module with equipment can be tested before operations. The contaminated pumps used in Step 2 for the first silo can be retained as spares or moved for installation and use in Step 2 for the second silo.

The ROV and heel retrieval module will be supplied by a vendor that will design and construct the equipment specifically for the Fernald heel removal application. Requirements for the ROV were prepared and are contained in Appendix B of *Silos 1 and 2 Heel Removal Alternatives, Document No. 40710-RP-0038*. A performance specification for the ROV will be prepared during the preliminary design for heel removal. The ROV is expected to be equipped with a plow blade, water sluicer nozzle, and water broom attachments. Prior to deployment into a silo, the ROV with its attachments will be tested on the Fernald Test Stand.

6.1 SYSTEM DESCRIPTION

The major equipment components for this step are:

Silo 1 Sluicer Module 1 (SLC-11-203)

Silo 1 Sluicer Module 2 (SLC-11-204)

Silo 2 Sluicer Module 1 (SLC-11-205)

Silo 2 Sluicer Module 2 (SLC-11-206)

Silo 1&2 Heel Retrieval Module (ENC-11-201)

Slurry Jet Pump (PMP-11-301)

Slurry Booster Pump (PMP-11-302)

Remotely Operated Vehicle (ROV-11-201)

Hydraulic Power Unit (HPU-11-201)

The sluicer modules will exist for bulk waste retrieval. The sluicers, slurry jet pump, and slurry booster pump will be the same as described in Section 5.1.

5071

6.1.1 Heel Retrieval Module

A heel retrieval module will be designed to replace the SWRS slurry module on the silo bridge. The heel retrieval module will contain the umbilical, hose, and cable reels for both the ROV and the slurry jet pump. It will be equipped with many features similar to the slurry module, such as a connection for a high-efficiency particulate air filter, glove ports for operation and maintenance, personnel access doors, and piping for the discharge from the slurry jet pump. Both the ROV and the slurry jet pump will be deployed through the central access riser connected to the heel retrieval module. The module design will enable the slurry jet pump inlet to be positioned in the silo sump. The ROV will be used, if necessary, to help position the jet pump inlet in the silo sump. The jet pump will be custom made to specifications that will facilitate its proper positioning. If maintenance of the jet pump or ROV equipment is needed, the equipment will be retracted from the silo into the heel retrieval module.

Removal of the SWRS slurry module and installation of the heel retrieval module will entail disconnection of piping and electrical service and reinstallation of those items plus additional control wiring. Lifting the existing module out will not require removal of major components, ductwork, or piping. Reinstallation of the heel retrieval module will be similar to initial installation of equipment modules on the bridges.

6.1.2 ROV Platform

The ROV will consist of an equipment platform conveyed by moving tracks, similar to those used on a bulldozer, for traction. Equipment selected for heel mobilization will be attached to this platform. The ROV will carry the attached equipment to the desired work location within the silo to move the heel toward the silo sump. The ROV platform may also be designed to accept attachments that can be used to grasp, hook, or push other materials, such as debris and ancillary equipment, to relocate them within the silo.

The ROV will use cable-connected remote control. The cable used for communication with the ROV will be deployed in a controlled manner to minimize the length of cable, to keep the cable out of the ROV's areas of operation, and to maximize the ROV's mobility. A control console will be installed in the AWR control room, and the ROV operator will use the camera monitors that were used for SWRS activities during heel removal activities. Three cameras with lights, installed in the silo for SWRS operations, will be used by operating personnel to monitor the ROV during heel removal operations.

The ROV will be hydraulically powered. Power will be transmitted to the equipment from a hydraulic power unit, located outside and adjacent to the silos, using hydraulic fluid lines. Lines will be provided both for fluid supply and for fluid return. Hydraulics will be used for both the drive train and for many of the platform attachments used on the ROV. An environmentally safe, vegetable-based hydraulic fluid will be used in the ROV equipment so that in the unlikely event of a leak, a mixed waste will not be produced.

The ROV control cable, hydraulic lines, and water hoses will be contained in an umbilical. This umbilical will be managed on a reel within the heel retrieval module. Separate cable and hose reels for the slurry jet pump will also be housed in the heel retrieval module.

000023

6.1.3 ROV Attachments

The ROV will be equipped with the following attachments:

- **Rubber-tipped Carbon Steel Plow Blade** – The blade will be attached to linkages and hydraulic cylinders that will allow the blade to be positioned where needed between a low and high position. The low position will allow ground scraping, and the upper position will place the bottom of the blade high enough to allow mobility on the uneven terrain expected in the silo when the ROV is first deployed.
- **Water Sluicer Nozzle** – A remotely adjustable water sluicer nozzle will be mounted centrally on the top of the platform. The attachment will be equipped with interchangeable nozzles so either stream or spray types could be used. The remote control will be used to adjust the pitch of the stream. Side-to-side movement will be controlled by moving the ROV platform.
- **Water Broom** – A water broom, consisting of a number of fan-spray water jets mounted in a row like bristles on a broom, will be used to rinse and push heel material in the direction of ROV movement. Used alone or in combination with the plow blade (acting as a squeegee), residual heel that may be left behind by water nozzle-only cleaning will be directed to the silo sump. The water broom attachment will also be used during the final water wash of the silo floor.
- **Light** – A waterproof, impact-resistant, high-powered light will be rigidly mounted out of harm's way on top of the platform to illuminate the work area. Three closed-circuit television video cameras with lights, deployed through risers in each silo roof for SWRS operations, will provide an overall view required to maneuver and control the ROV during heel removal operations. No camera will be mounted on the ROV because experts advised that a camera would provide little utility while increasing system complexity and frequency of equipment failure.

The performance specification for the ROV, to be prepared during preliminary design, will include requirements for all attachments. All ROV components will be required to be able to withstand a short duration direct hit from a sluicing nozzle stream.

6.2 SYSTEM OPERATION

Following completion of the first two heel removal steps, a custom-fabricated heel retrieval module will replace the SWRS slurry module on the silo bridge. Before replacement, the slurry module will be disconnected from all piping and controls. It will then be disconnected from the silo access riser and detached from the bridge. A crane will be used to lift the slurry module off the bridge and replace it with the heel retrieval module. The ventilation system, sluice water system, and electrical and control systems will be connected to the heel retrieval module after it is attached to the bridge. The 4-in. slurry transfer line to the TTA will also be connected to the heel retrieval module.

Next, the slurry jet pump will be deployed from the heel retrieval module through the central access riser, and it will be positioned adjacent to the silo sump in a manner similar to Step 2. The ROV will then be deployed into the silo through the central access riser. If needed, the plow blade on the ROV will be used to help position the slurry jet pump and

5071

inlet extension in the proper orientation to the silo sump. If needed, the slurry jet pump can be temporarily removed to allow the ROV increased mobility. It will then be redeployed when needed to resume slurry removal.

The following sections provide the expected sequence of operations during this heel removal step.

6.2.1 SWRS Sluicers and ROV Sluicer with Slurry Jet Pump

After the ROV is deployed, it will be used in combination with the SWRS sluicer modules and the slurry jet pump. It is expected that most of the heel material will be recovered using the SWRS sluicers to move the heel to the silo sump. Areas on the northern and southern sides of the silos are expected to have areas of heel that will not be easy to mobilize due to their distance from the SWRS sluicers, the angle of attack of the water streams, and the geometry of the silos. The ROV will be positioned in these areas, and the ROV water sluicer nozzle will initially be used to cut a preferential trench through the heel to help the SWRS sluicers move the heel to the silo sump. If there is debris that is hampering movement of the heel or blocking the slurry jet pump, the plow blade on the front of the ROV will be used to move the debris to an out-of-the-way location. The plow blade may also be used at this stage if operating personnel determine it will help accelerate heel mobilization.

6.2.2 SWRS Sluicers, ROV Sluicer, ROV Plow, and Slurry Jet Pump

Once the heel thickness allows the ROV to gain adequate traction on the silo floor, the ROV's plow will be used to accelerate heel removal by pushing heel material either to areas where the sluicers are effective in moving it to the silo sump or to the silo sump directly. At this point in the operation, it is expected that the silo sump location will be uncovered, and the slurry jet pump inlet will be positioned directly in the sump to increase the heel removal effectiveness. The water sluicer nozzle on the ROV will still be in use during this phase of removal, and the plow blade can be positioned for SWRS sluicer deflection/redirection if necessary.

6.2.3 ROV Spray Nozzle, ROV Plow, and Slurry Jet Pump

Once the bulk of the heel material is retrieved, the ROV sluicer will be remotely converted to a spray nozzle. The spray will be used in conjunction with the plow to rearrange and rinse off debris located within the silo. Once the debris is adequately rinsed, it will be pushed to a location near the silo wall. After the debris is consolidated in one area, the ROV with the spray nozzle will work from the perimeter of the silo inward to spray visible heel material toward the sump for removal. SWRS sluicers will not be used during this phase of the cleanup.

If sufficient heel material is removed during this step, then a final water wash of the silo interior walls and floor (see Section 8.0) will complete the heel removal operations. Decant port cleaning (Step 4) will overlap Step 3 operations (or may start during Step 2) so that the K-65 material contained in the decant ports can be removed together with the heel material. If an unacceptable amount of heel material remains, then the grouting system will be deployed (see Section 9.0).

000025

7.0 DECANT PORTS CLEANING

50.71

One of two methods will be used for cleaning any held-up K-65 material from the silo decant ports. If the silo berm is in place at the time of this step, then the ports will be sheared from the silo interior wall, fall to the silo floor, and be washed using the sluicer nozzles. If the berm is removed prior to this step, then each port will be cleaned by flushing water from the outside of the silo through the weir and baffle assembly. In either case, the K-65 material and wash water will be removed from the silo in the same manner as heel material will be removed. Decant ports cleaning will overlap Step 3 operations (or possibly start during Step 2) so that the K-65 material contained in the decant ports can be removed together with the heel material.

7.1 SYSTEM DESCRIPTION

The major equipment components for this step are:

Guided Ram Weight (for first method only)

Silo 1 Sluicer Module 1 (SLC-11-203)

Silo 1 Sluicer Module 2 (SLC-11-204)

Silo 2 Sluicer Module 1 (SLC-11-205)

~~Silo 2 Sluicer Module 2 (SLC-11-206)~~

Silo 1&2 Heel Retrieval Module (ENC-11-201)

Slurry Jet Pump (PMP-11-301)

Slurry Booster Pump (PMP-11-302)

Remotely Operated Vehicle (ROV-11-201)

Hydraulic Power Unit (HPU-11-201)

With the exception of the guided ram weight, these equipment components are identical to those used during Step 3 of heel removal. The sluicer modules will exist for bulk waste retrieval. The heel retrieval module and other equipment will be deployed during heel removal Step 3.

7.2 SYSTEM OPERATION

In this step, one of two methods will be used for cleaning the decant ports. The method selected will depend on whether the silo berm is in place at the time of this step, and consequently, whether the ports can be accessed from the interior or exterior of the silos.

The first method will be used if the silo berm is in place. This method uses a guided ram weight dropped through a 36-in. penetration in the silo dome directly above the decant ports. The ram will shear the ports from the interior walls, and the metal weirs and baffles will be allowed to fall to the silo floor. A full-scale demonstration of the guided ram weight is planned prior to implementation of this method in the silo.

In the first method, both the sheared pieces and the pipes in the silo wall will be washed with water using the sluicer nozzles, and if needed, the ROV sluicer. The ROV can also be

000026

5071

used to move the sheared pieces to an out-of-the-way location with other debris for the remainder of heel removal operations. The decant ports are located on the east and west walls of each silo, and therefore, they are close to the sluicers (located east and west of the silo center). This will facilitate cleaning of the decant port piping in the silo walls following shearing of the weir boxes.

The second method will be used if the silo berm has already been removed. This method cleans each decant port by flushing water from the outside of the silo through its weir and baffle assembly and into the silo. The silo sluicers and ROV sluicer will not be needed for flushing the ports.

For either method, the K-65 material removed from the decant port components and the wash water will be removed from the silo in the same manner as heel removal using sluicing and pumping, and if needed, the ROV. Decant port cleaning will overlap Step 3 operations (or possibly start during Step 2) so that the K-65 material contained in the decant ports can be removed together with the heel material.

000027

8.0 SILOS FINAL WATER WASH OF INTERIOR WALLS AND FLOOR

Before turning the silos over for D&D operations, heel removal will include a final water wash of the silo interior walls and floor. If, after completion of this step, the amount of K-65 material remaining in the silos is an acceptable level, then this will be the last step of heel removal. If K-65 material in excess of acceptable levels still remains in the silos, then the heel removal grouting system will be implemented (see Section 9.0).

The final water wash of the silo interior walls will be accomplished using the two SWRS sluicers, which were used previously during bulk waste retrieval and other steps of heel removal. The final water wash of the silo floor will be accomplished using the ROV with a water broom attachment. The water from the washing process will be collected in the silo sump and pumped to the TTA tanks using the jet pump with its inlet in the sump and the booster pump in the heel retrieval module. Debris remaining in the silo will have previously (during Step 3) been moved to one location near the silo wall and rinsed with the silo sluicers and/or the ROV water nozzle. Debris removal from the silos will be performed during D&D.

8.1 SYSTEM DESCRIPTION

The major equipment components for this step are:

- ~~Silo 1 Sluicer Module 1 (SLC-11-203)~~
- Silo 1 Sluicer Module 2 (SLC-11-204)
- Silo 2 Sluicer Module 1 (SLC-11-205)
- Silo 2 Sluicer Module 2 (SLC-11-206)
- Silo 1&2 Heel Retrieval Module (ENC-11-201)
- Slurry Jet Pump (PMP-11-301)
- Slurry Booster Pump (PMP-11-302)
- Remotely Operated Vehicle (ROV-11-201)
- Hydraulic Power Unit (HPU-11-201)

These equipment components are identical to those used during Step 3 of heel removal. The sluicer modules will exist for bulk waste retrieval. The heel retrieval module and other equipment will be deployed during heel removal Step 3.

8.2 SYSTEM OPERATION

During the silo washing operation, the sluicers will be directed at the silo walls, starting at the top, moving in a grid-like pattern from side to side, and then moving downwards. The sluicers will operate at approximately 100 gpm and 150 psig, if used one at a time while the slurry jet pump is operating. After the walls are washed, the silo floor will be washed using the ROV with the water broom attachment. The ROV will be moved in a systematic pattern starting at the silo walls and "sweeping" towards the sump. If needed, the rubber-tipped plow blade on the ROV can be used as a squeegee. The slurry jet pump will be operated to remove the wash water from the silo, and the slurry booster pump will assist

5071

in transferring the wash water to the TTA tanks. The entire washing operation is expected to take approximately four hours for each silo, based on a reasonable washing rate for the interior silo surface area.

000029

9.0 SILOS GROUTING

In the event that sufficient K-65 material could not be removed during heel removal steps 1 through 5 to reach acceptable levels, then a grouting system will be deployed. This system will consist of contractor supplied and operated equipment for mixing and grouting the K-65 material remaining in the bottom of the silo in place. A performance specification for the grouting work will be prepared during preliminary design.

If unacceptable amounts of K-65 material remain in a silo after the final water wash step is completed, the grouting system will be deployed. The amount of grout to be blended will be sufficient to reduce the concentration of radionuclides to ensure that the resulting grouted waste material will meet LSA-1 criteria for shipment.

9.1 SYSTEM DESCRIPTION

The major equipment component for this step is:

Grouting Skid (SKD-11-201)

The grouting system is based on contractor supplied and operated equipment that provides turbulent mixing and grouting of a small amount of K-65 material remaining in the bottom of the silos. K-65 material previously on the silo walls and ceiling would be washed off by the sluicers prior to this step and would be present on the floor of the silo. Assuming that about ½ in. of dry K-65 material remained, about 365 yd³ of grout would be blended with the material in order to meet LSA-1 criteria. The resulting grout would be approximately 2 ft deep in the 80 ft diameter silo.

The concept is based on grouting demonstrations with simulated residual wastes in test tanks at DOE sites (see Ref. 2 - 5). It has been demonstrated that the grout can be uniformly mixed with the residual material to produce a reasonably homogeneous product. The demonstrations have included use of grouting tools designed for tanks as large as 85 ft in diameter.

The concept for the contractor-supplied system is based on equipment contained on three truck trailers. The first trailer will contain storage bins and blending equipment for dry materials (cement and fly ash). The second trailer will contain a batch system for blending the pre-mixed dry materials with a bentonite/water mixture. The bentonite will be pre-hydrated with process water to form a 3% bentonite gel (3 lb bentonite in 100 lb water). The pre-mixed cement and fly ash will then be blended with the bentonite gel to produce a batch of grout. The third trailer will contain high-pressure pumps, hoses, and connections to introduce the grout into the silos. The grout will be rapidly pumped into the silo with sufficient force so that the grout will mix with the K-65 material to form a reasonably homogeneous product. If the K-65 material were hardened onto the bottom of the silo, sufficient force to scarify the silo floor would be required to enable the K-65 material to be mixed with the grout. The three-trailer system will be deployed near the silo on the gravel pad used previously for bridge construction. After completion of grouting the first silo (either Silo 1 or 2), the system will be moved and deployed near the second silo.

The grouted waste material will be removed from the silos during D&D operations. Therefore, it is preferable for the grouted waste material to have a lower strength than the

5071

silos walls and floor. It is estimated that a grout containing about 10-20% cement and 80-90% fly ash, mixed together with 3% bentonite gel in water, will be satisfactory for this application. The bentonite is added to prevent the grout from producing bleed water after setting. The grout formulation will take into account the water present with the residual heel material.

The grouted waste material will be removed during D&D by the same methods used for the silo walls and floor. It is anticipated that a hoe ram (jackhammer on a track hoe) and/or a hydraulic shear will be used for demolition and that a shovel attachment will be used for removing rubble and filling shipping containers (likely lined rail cars).

9.2 SYSTEM OPERATION

It is expected that the contractor supplied and operated grouting system will require about a one-week set-up period per silo and that the grouting process will take about one day per silo to complete.

000031

10.0 DECANT SUMP TANK SLUDGE REMOVAL

Removal of sludge, expected to contain K-65 material, from the underground decant sump tank will be performed by a contractor. A performance specification will be prepared during preliminary design for the contractor scope of work. During previous meetings with commercial tank cleaning vendors (see Section 2.3), a concept to clean the decant sump tank was determined. The concept is a combination of mixing and pumping for several cycles to remove the sludge. Removal of the silo berm overlying the decant sump tank would increase the range of mixing and pumping technologies that could be used, and therefore, may be advantageous prior to contracting for this work. Removal of the overlying berm to allow closer access to the decant sump tank would occur after bulk waste and heel removal operations were completed.

10.1 SYSTEM DESCRIPTION

The major equipment components for this step are:

Tank Cleanout Skid (SKD-11-202)

Decant Sump Tank Pump (PMP-11-303)

Several different approaches may be used to clean the decant sump tank, depending on the contractor selected. The concept will likely first use a mixing technology such as a water nozzle or pulse mixer to mobilize the sludge. Some water will likely be added to the tank to dilute the sludge to a pumpable mixture. After the sludge is sufficiently mixed, then the slurry will be pumped out of the decant sump tank. This water addition, mixing, and pumping cycle will be repeated several times until the tank is sufficiently cleaned. A water nozzle may be needed to rinse the tank walls, depending on the amount of residual sludge that is acceptable for tank removal during D&D operations.

The slurry from the decant sump tank can be transferred directly to the TTA tanks using the 2 in. transfer line that will be installed for SWRS operations. Rather than transferring the sludge to the TTA tanks for subsequent treatment in the Remediation Facility, the sludge may be treated separately by an alternative treatment. The alternative treatment would convert the sludge into a form that complies with NTS waste acceptance criteria for disposal as well as with applicable transportation regulations. The slurry from the decant sump tank could also be transferred to a transport truck (vacuum or other type) prior to treatment. The contractor may elect to use the pump that will be installed in the decant sump tank for SWRS operations, or may provide an alternate pumping system.

10.2 SYSTEM OPERATION

The tank cleaning contractor is expected to be able to clean the decant sump tank within about a day. A set up time of about a week will likely be needed to deploy the mixing and pumping equipment.

11.0 REFERENCES

1. S.M. Killough, B.E. Lewis, *Review of Remotely Operated Vehicles and Cold Testing Alternatives for the Fernald Silos 1 and 2 Heel Retrieval Operations*, Oak Ridge National Laboratory, April 30, 2003.
2. R.D. Spence, J.L. Kauschinger, *Grout Performance in Support of In Situ Stabilization/Solidification of the GAAT Tank Sludges*, ORNL-TM-13389, Oak Ridge National Laboratory, May 1997.
3. J.L. Kauschinger, R.D. Spence, B.E. Lewis, *In-situ Grouting Technology Demonstration and Field Specifications Overview for Hot Deployment of the Multi-Point Injection System in Gunitite and Associated Tank TH-4*, ORNL/TM-13710, Oak Ridge National Laboratory, October 1998.
4. J.L. Kauschinger, B.E. Lewis, *Utilization of the MPI™ Process for In-Tank Solidification of Heel Material in Large-Diameter Cylindrical Tanks*, ORNL/TM-2000/8, Oak Ridge National Laboratory, January 2000.
5. J.L. Kauschinger, B.E. Lewis, R.D. Spence, *FY 1999 Cold Demonstration of the Multi-Point Injection (MPI™) Process for Stabilizing Contaminated Sludge in Buried Horizontal Tanks with Limited Access at Oak Ridge National Laboratory and Savannah River Site*, ORNL/TM-1999/330, Oak Ridge National Laboratory, February 2000.

5071

NOTES:

1. THIS STREAM REPRESENTS THE NET PICKUP OF SILO MATERIAL AND WATER (I.E., REDUCTION IN INVENTORY); IT DOES NOT INCLUDE THE SLURGE WATER USED TO MOBILIZE IT.
2. SLURGE-WATER FLOW WILL VARY DEPENDING ON PUMP SPEED, TANK LEVEL, NUMBER OF USERS, AND HEIGHT OF SLURGER NOZZLE(S).
3. SLURGE WATER IS ROUTED TO ONLY ONE SLURGER MODULE AT A TIME.
4. DECON SPRAY RING HEADER IS USED ONLY FOR WITHDRAWAL/ MAINTENANCE OF EQUIPMENT.
5. THE JET SLURRY PUMP AGITATOR WILL OPERATE ONLY WHEN THE DISCHARGE FLOW RATE DROPS OFF, INDICATING A PARTIALLY PLUGGED SUCTION. WHEN THE AGITATOR IS IN OPERATION, BOTH SLURGER MODULES ARE SHUT OFF.
6. SLURGE WATER IS SUPPLIED TO EITHER ONE SLURGER MODULE OR THE ROV, BUT NOT BOTH SIMULTANEOUSLY.
7. WALL/FLOOR WASH-DOWN ACTIVITIES ARE EXPECTED TO REQUIRE APPROXIMATELY 4 HR. @ 240 MIN./A TOTAL OF 60,000-65,000 GALLONS OF SLURGE WATER WILL BE USED.

BALANCE FOR STEP 5 (WALL/FLOOR WASH-DOWN) (NOTE 7)

STREAM NUMBER	1	2	3	4	5	6
STREAM DESCRIPTION	SLURRY FROM TTA TANKS TO TTA TANKS	SLURGE WATER FROM TTA TANKS TO SILOS	SLURGE WATER FROM TTA TANKS TO SLURGER MODULE 1	SLURGE WATER FROM TTA TANKS TO SLURGER MODULE 2	HIGH PRESSURE WATER FROM SILO HPW PUMP SKID TO SILO DECON SPRAY RING HEADER	SLURGE WATER FROM TTA TANKS TO JET SLURRY PUMP
TOTAL FLOW:	350	275 - 301	300	300	40.0	175
SOLIDS BY WEIGHT, %	420.000	330.000	120.000	120.000	2.400	210.000
OPERATIONS, MINS/DAY	15.0	2.75	2.75	2.75	0	2.75
SOLIDS TRANSFER RATE:	1200	1200	1200	1200	60.0	1200
WATER TRANSFER RATE, GPM	484.4	84.2	23.4	23.4	0	40.9
DENSITY (LB./GAL.)	291	38.5	14.0	14.0	0	24.5
WATER TRANSFER RATE, GPD	329	272	89	89	40	173
SOLIDS CONTENT (LB./GAL.)	9.22	8.49	8.49	8.49	8.34	8.49
WATER CONTENT (LB./GAL.)	1.38	0.23	0.23	0.23	0.00	0.23
WATER CONTENT (GAL./YD ³)	7.84	8.26	8.26	8.26	8.34	8.26

STREAM NUMBER	65	66	67	68	69
STREAM DESCRIPTION	SLURGE WATER FROM TTA TANKS TO JET SLURRY PUMP AGITATOR WATER	SLURGE WATER FROM TTA TANKS TO JET SLURRY PUMP AGITATOR WATER	SILO WATER/K-65 SLURRY FROM SILO TO JET SLURRY PUMP	SLURRY FROM JET SLURRY PUMP TO SLURRY BOOSTER PUMP	SLURGE WATER FROM TTA TANKS TO ROV
TOTAL FLOW:	175	300	75	350	300
SOLIDS BY WEIGHT, %	210.000	120.000	80.000	420.000	120.000
OPERATIONS, MINS/DAY	2.75	47.0	15.0	2.75	2.75
SOLIDS TRANSFER RATE:	1200	1200	1200	1200	1200
WATER TRANSFER RATE, GPM	40.9	420.2	23.4	484.4	23.4
DENSITY (LB./GAL.)	24.5	14.0	232.1	291	14.0
WATER TRANSFER RATE, GPD	173	89	87	329	89
SOLIDS CONTENT (LB./GAL.)	8.49	8.49	8.92	8.22	8.49
WATER CONTENT (LB./GAL.)	0.23	5.60	0.23	1.38	0.23
WATER CONTENT (GAL./YD ³)	8.26	8.26	8.31	7.84	8.26

BALANCE FOR STEP 6 (HEEL GROUTING)

STREAM NUMBER	70	71	72	73	74
STREAM DESCRIPTION	BENTONITE FROM BULK STORAGE TO MIX TANK	PROCESS WATER FROM MAKE-UP WATER TANKS TO MIX TANK	FLY ASH FROM BULK STORAGE TO DRY MATERIALS MIXER	CEMENT FROM BULK STORAGE TO DRY MATERIALS MIXER	BENTONITE GEL FROM MIX TANK TO GROUT MIXER
FLOW RATE (LB. PER 5,000 LB. OF GROUT)	75	0	0	0	75
BENTONITE	0	2,425	0	0	2,425
PROC. WATER	0	0	2,125	0	0
FLY ASH	0	0	0	375	0
CEMENT	0	0	0	0	0
TOTAL QTY/5,000 LB. OF GROUT	75	2,425	2,125	375	2,500
SOLIDS BY WEIGHT, %	100.0	0.0	100.0	100.0	3.0
OPERATIONS (TOTAL MIN.)	TBD	TBD	TBD	TBD	TBD
DENSITY (LB./FT ³)	55.0	82.43	70.0	80.0	63.0

STREAM NUMBER	75	76
STREAM DESCRIPTION	DRY MATERIALS FROM DRY MATERIALS MIXER TO GROUT MIXER	GROUT FROM GROUT MIXER TO GROUT LANCE
FLOW RATE (LB. PER 5,000 LB. OF GROUT)	0	75
BENTONITE	0	2,425
PROC. WATER	2,125	2,125
FLY ASH	375	375
CEMENT	0	0
TOTAL QTY/5,000 LB. OF GROUT	2,500	8,000
SOLIDS BY WEIGHT, %	100.0	51.5
OPERATIONS (TOTAL MIN.)	TBD	TBD
DENSITY (LB./FT ³)	TBD	100.0

REF DWG NO.	DRAWING TITLE

000041

A	ISSUED FOR REVIEW	REVISED	DATE	BY	DATE

UNITED STATES DEPARTMENT OF ENERGY
FERNALD ENVIRONMENTAL MANAGEMENT PROJECT


THE DRAWING PREPARED BY
JE JACOBS

PROJECT NAME
AWR BOP OPTIMIZATION

DRAWING TITLE
FLOW DIAGRAMS
BLOCK FLOW DIAGRAM
MATERIAL BALANCE TABLES: STEPS 5 AND 6

DESIGNED BY	DATE	DESIGNED BY	DATE
CHECKED BY	DATE	CHECKED BY	DATE
PROJECT NO.	40710	PROJECT NO.	40710

PRELIMINARY
NOT FOR CONSTRUCTION

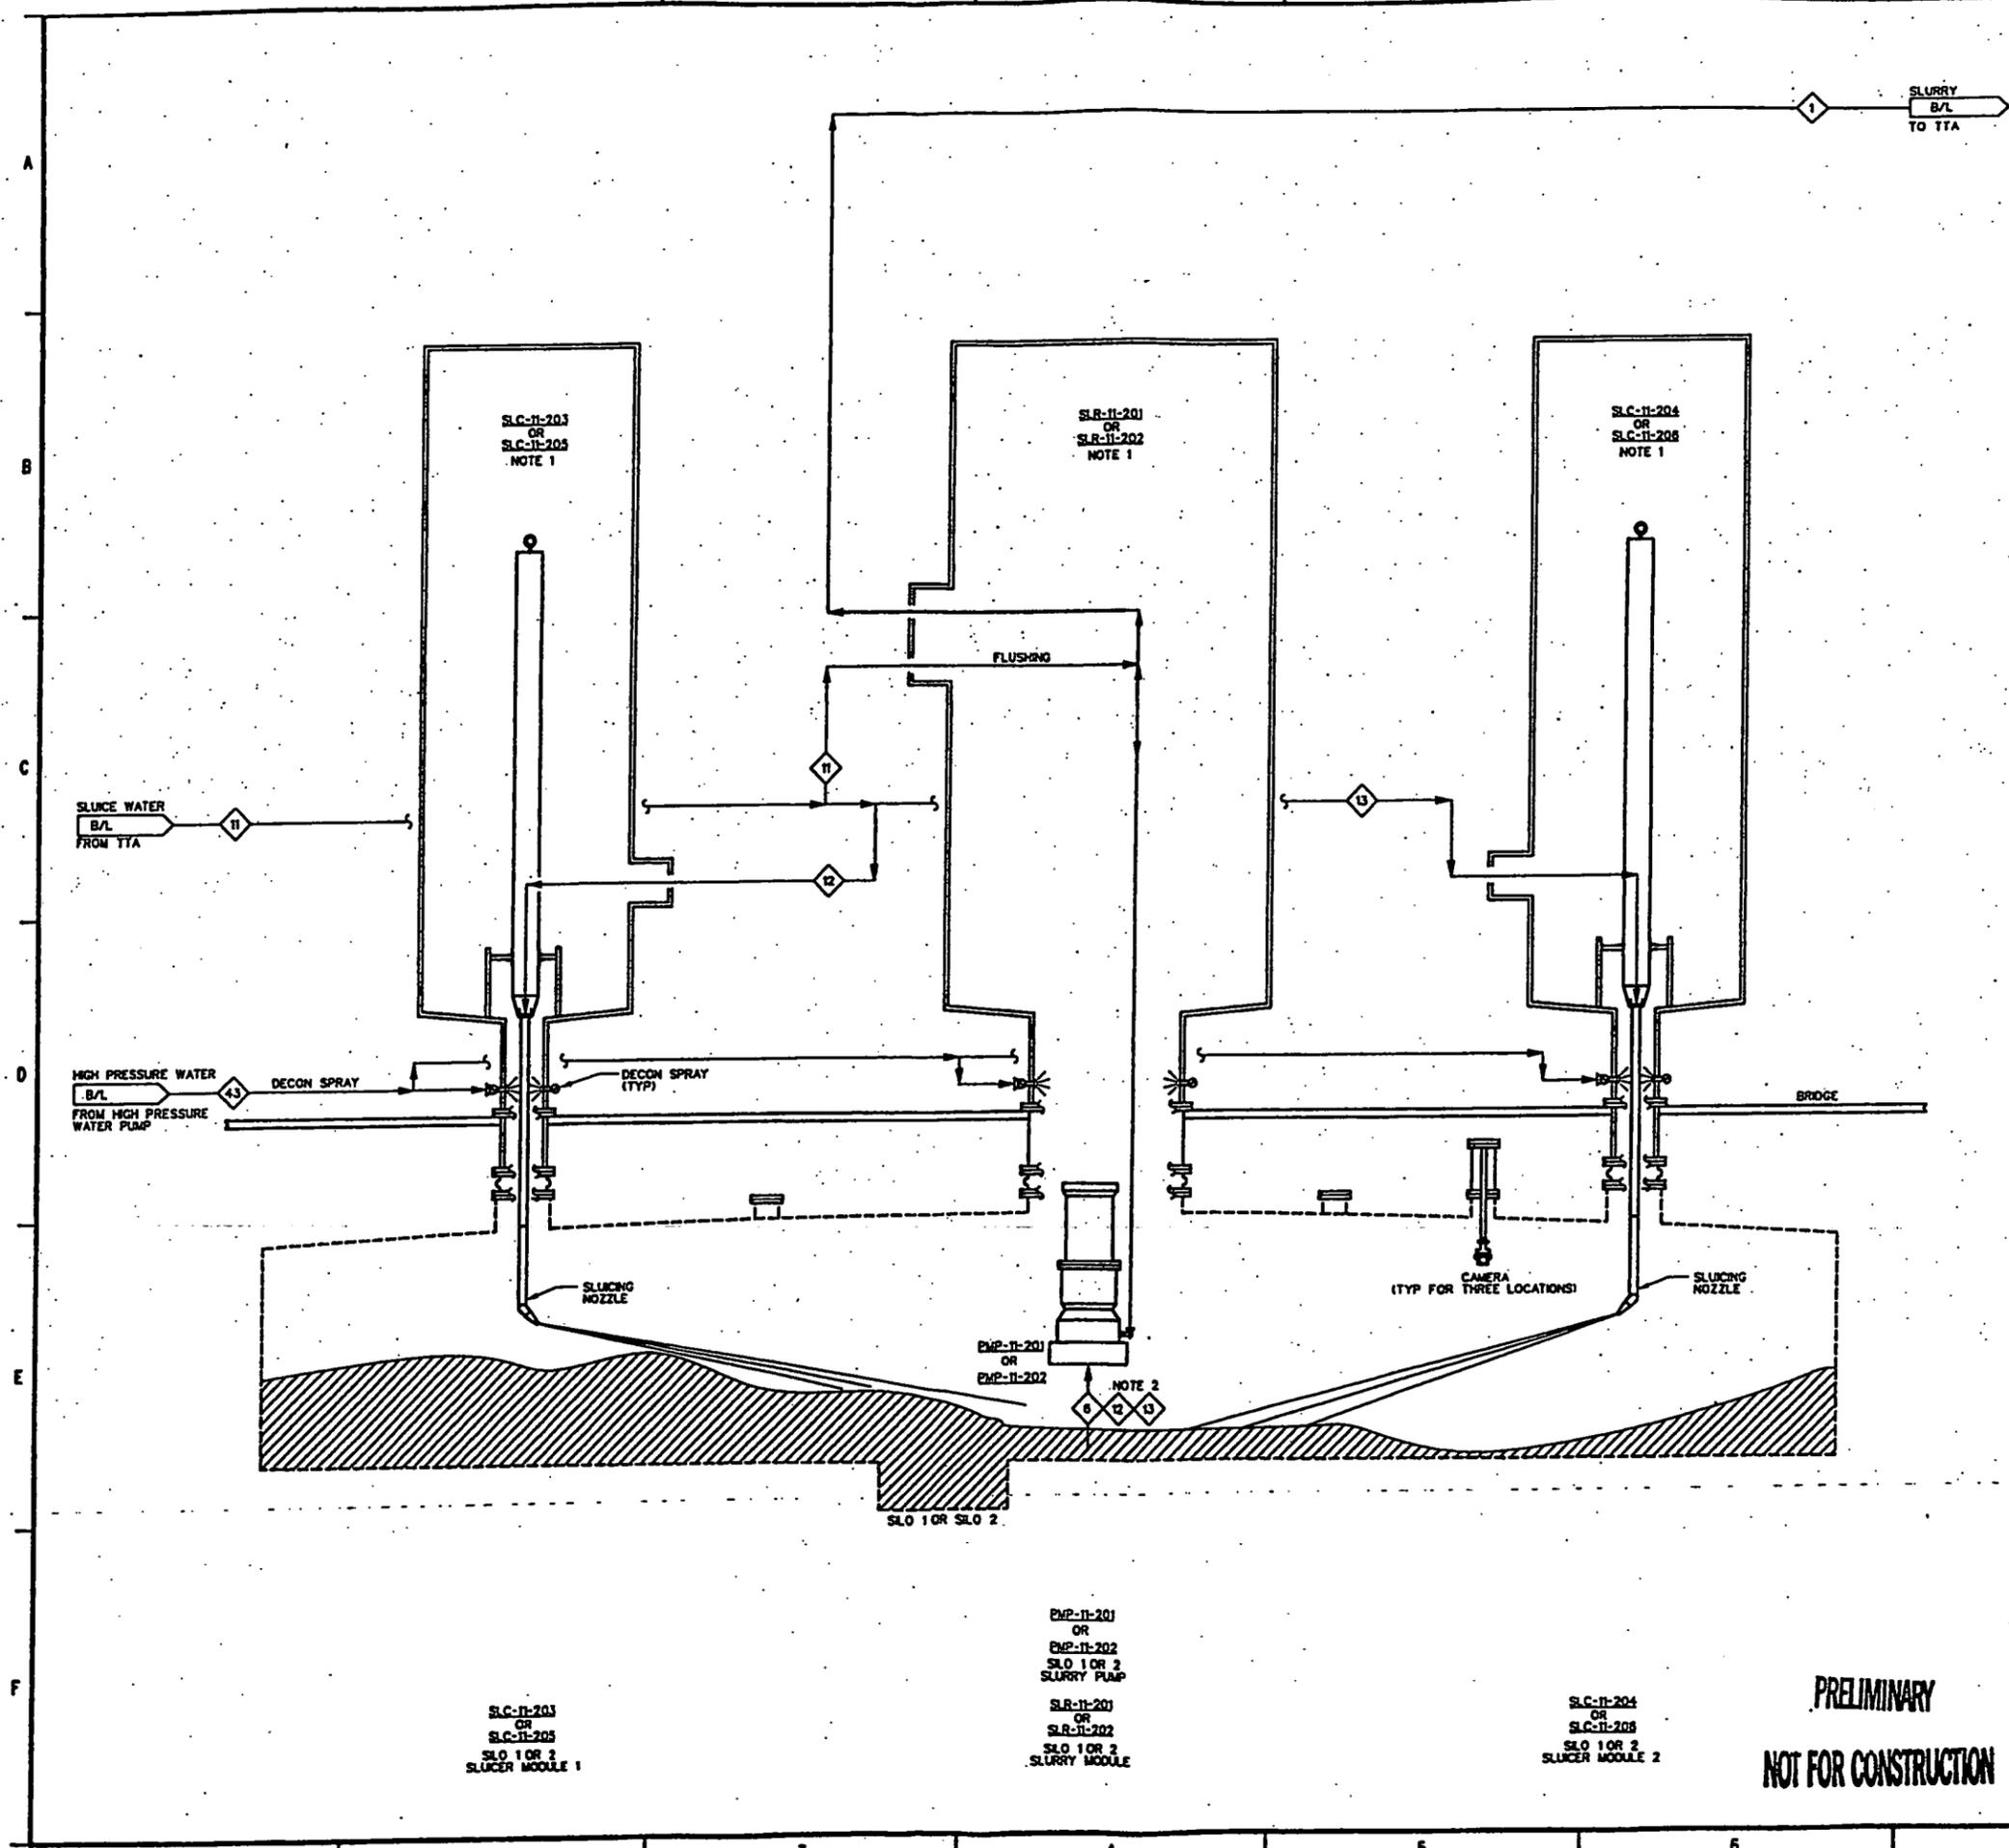

GENERAL NOTES:

1. STREAM NUMBERS AND FLOWS ARE TYPICAL FOR BOTH SLOS.
2. PROCESS WATER WILL BE AVAILABLE AS A BACKUP TO SLUCAGE WATER FOR FLUSHING THE SLURRY LINE FOLLOWING A TRANSFER. IN ADDITION, PROCESS WATER WILL BE AVAILABLE TO BACK-FLUSH THE SLURRY PUMP. BOTH OF THESE BACKUP PROVISIONS ARE IN THE FORM OF JUMPER HOSE CONNECTIONS.

5071

NOTES:

1. TPC APPLIED TECHNOLOGY WILL SUPPLY SLUCER AND SLURRY MODULES.

REF DWG NO.	DRAWING TITLE
F8800	FLOW DIAGRAMS PROCESS FLOW DIAGRAM LEAD SHEET FOR HEEL REMOVAL
000042	
A ISSUED FOR REVIEW	
DATE OF REVIEW PURPOSE - DESCRIPTION	

UNITED STATES DEPARTMENT OF ENERGY
FERNALD ENVIRONMENTAL MANAGEMENT PROJECT

THIS DRAWING PREPARED BY
JE JACOBS


PROJECT NAME
AWR BOP OPTIMIZATION

DRAWING TITLE
FLOW DIAGRAMS PROCESS FLOW DIAGRAM
STEP 1: MODIFIED HAZLETON PUMP


PROJECT NO. 40770
 DRAWING NO. 94X-3900-F-05334
 SHEET NO. F9803 A

PRELIMINARY
NOT FOR CONSTRUCTION

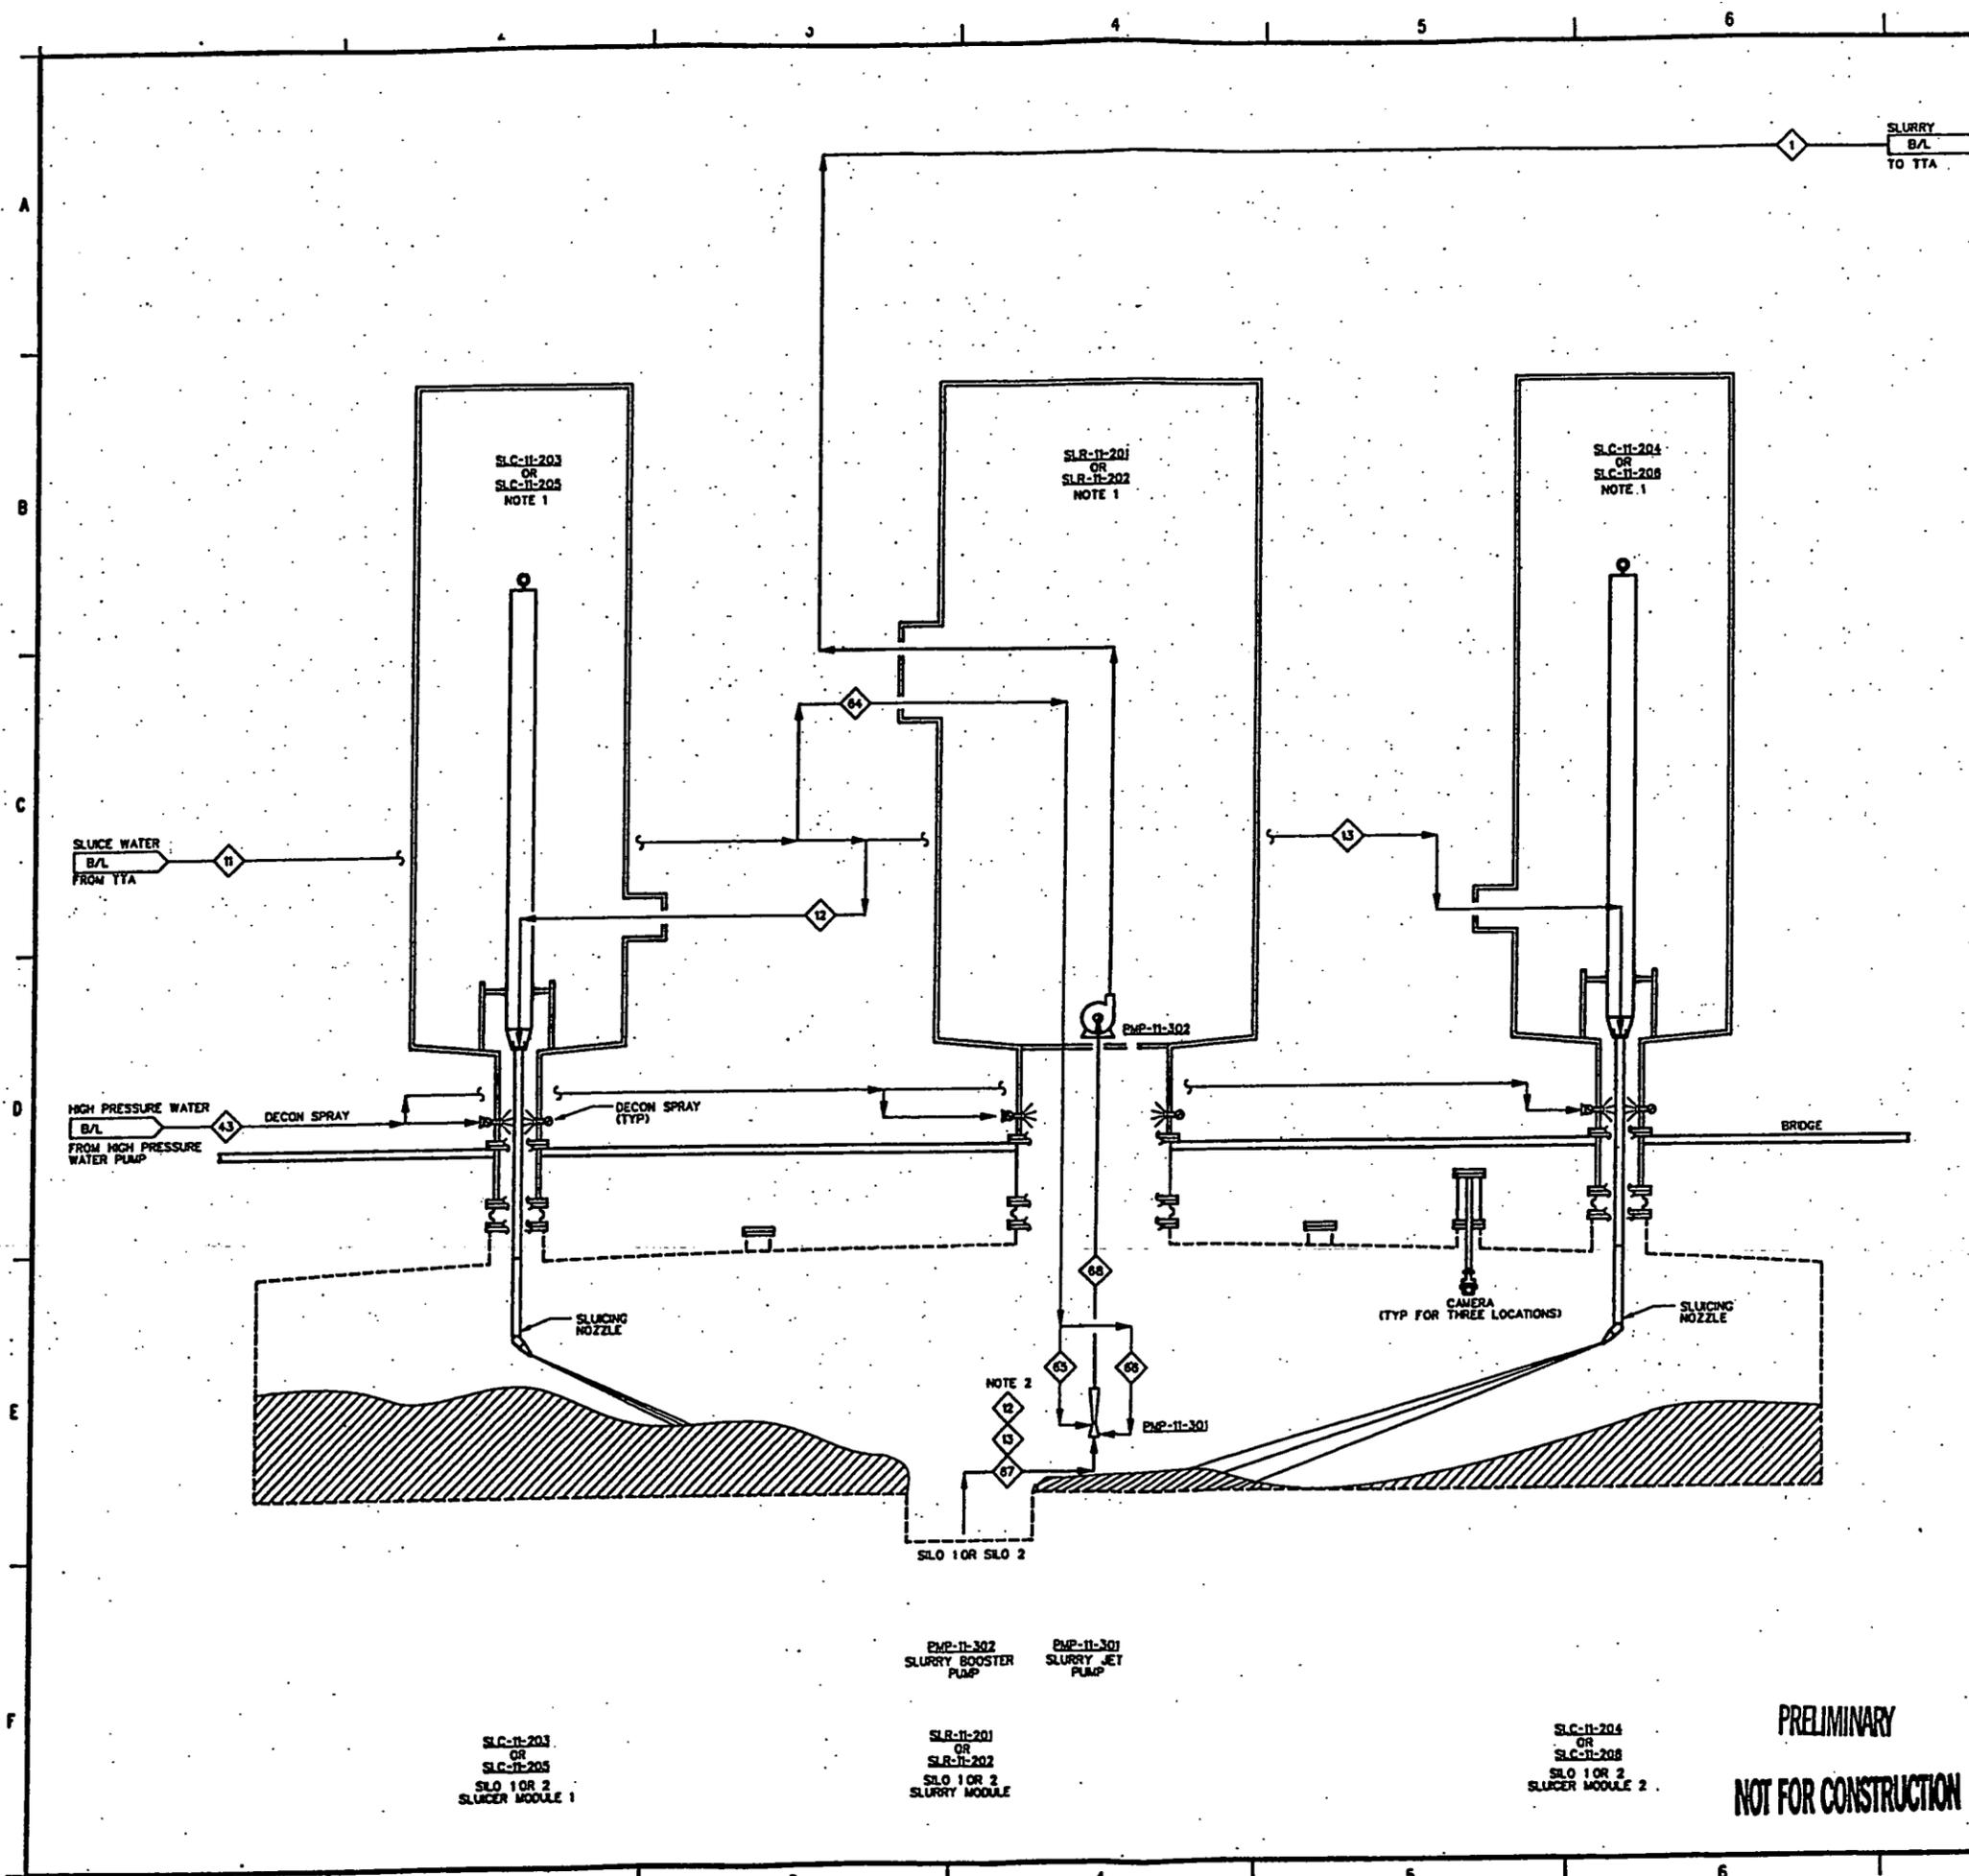

GENERAL NOTES:

1. STREAM NUMBERS AND FLOWS ARE TYPICAL FOR BOTH SILOS.
2. PROCESS WATER WILL BE AVAILABLE AS A BACKUP TO SLUCE WATER FOR FLUSHING THE SLURRY LINE FOLLOWING A TRANSFER. IN ADDITIONAL, PROCESS WATER WILL BE AVAILABLE TO BACK-FLUSH THE SLURRY PUMP. BOTH OF THESE BACKUP PROVISIONS ARE IN THE FORM OF JUMPER HOSE CONNECTIONS.

5071

NOTES:

1. TPC APPLIED TECHNOLOGY WILL SUPPLY SLUCER AND SLURRY MODULES.
2. PUMP PICKS UP STREAMS 07 AND 12 OR 13.

REF DWG NO.	DRAWING TITLE
F9800	FLOW DIAGRAMS PROCESS FLOW DIAGRAM LEAD SHEET FOR NEEL REMOVAL

000043

A	ISSUED FOR REVIEW	08/25/03	SLC	GLS
REV.	DATE	BY	CHKD BY	APP.

UNITED STATES DEPARTMENT OF ENERGY
FERNALD ENVIRONMENTAL MANAGEMENT PROJECT


THIS DRAWING PREPARED BY
JACOBS

PROJECT NAME
AWR BOP OPTIMIZATION

DRAWING TITLE
**FLOW DIAGRAMS
 PROCESS FLOW DIAGRAM
 STEP 2: JET PUMP**

DESIGNED BY [Signature]	DESIGNED DATE 08/25/03	DESIGNED BY [Signature]	DESIGNED DATE 08/25/03
CHECKED BY [Signature]	CHECKED DATE 08/25/03	CHECKED BY [Signature]	CHECKED DATE 08/25/03
SCALE NONE	SCALE NONE	SCALE NONE	SCALE NONE
PROJECT NO. 40710	PROJECT NO. 40710	PROJECT NO. 40710	PROJECT NO. 40710

**PRELIMINARY
 NOT FOR CONSTRUCTION**

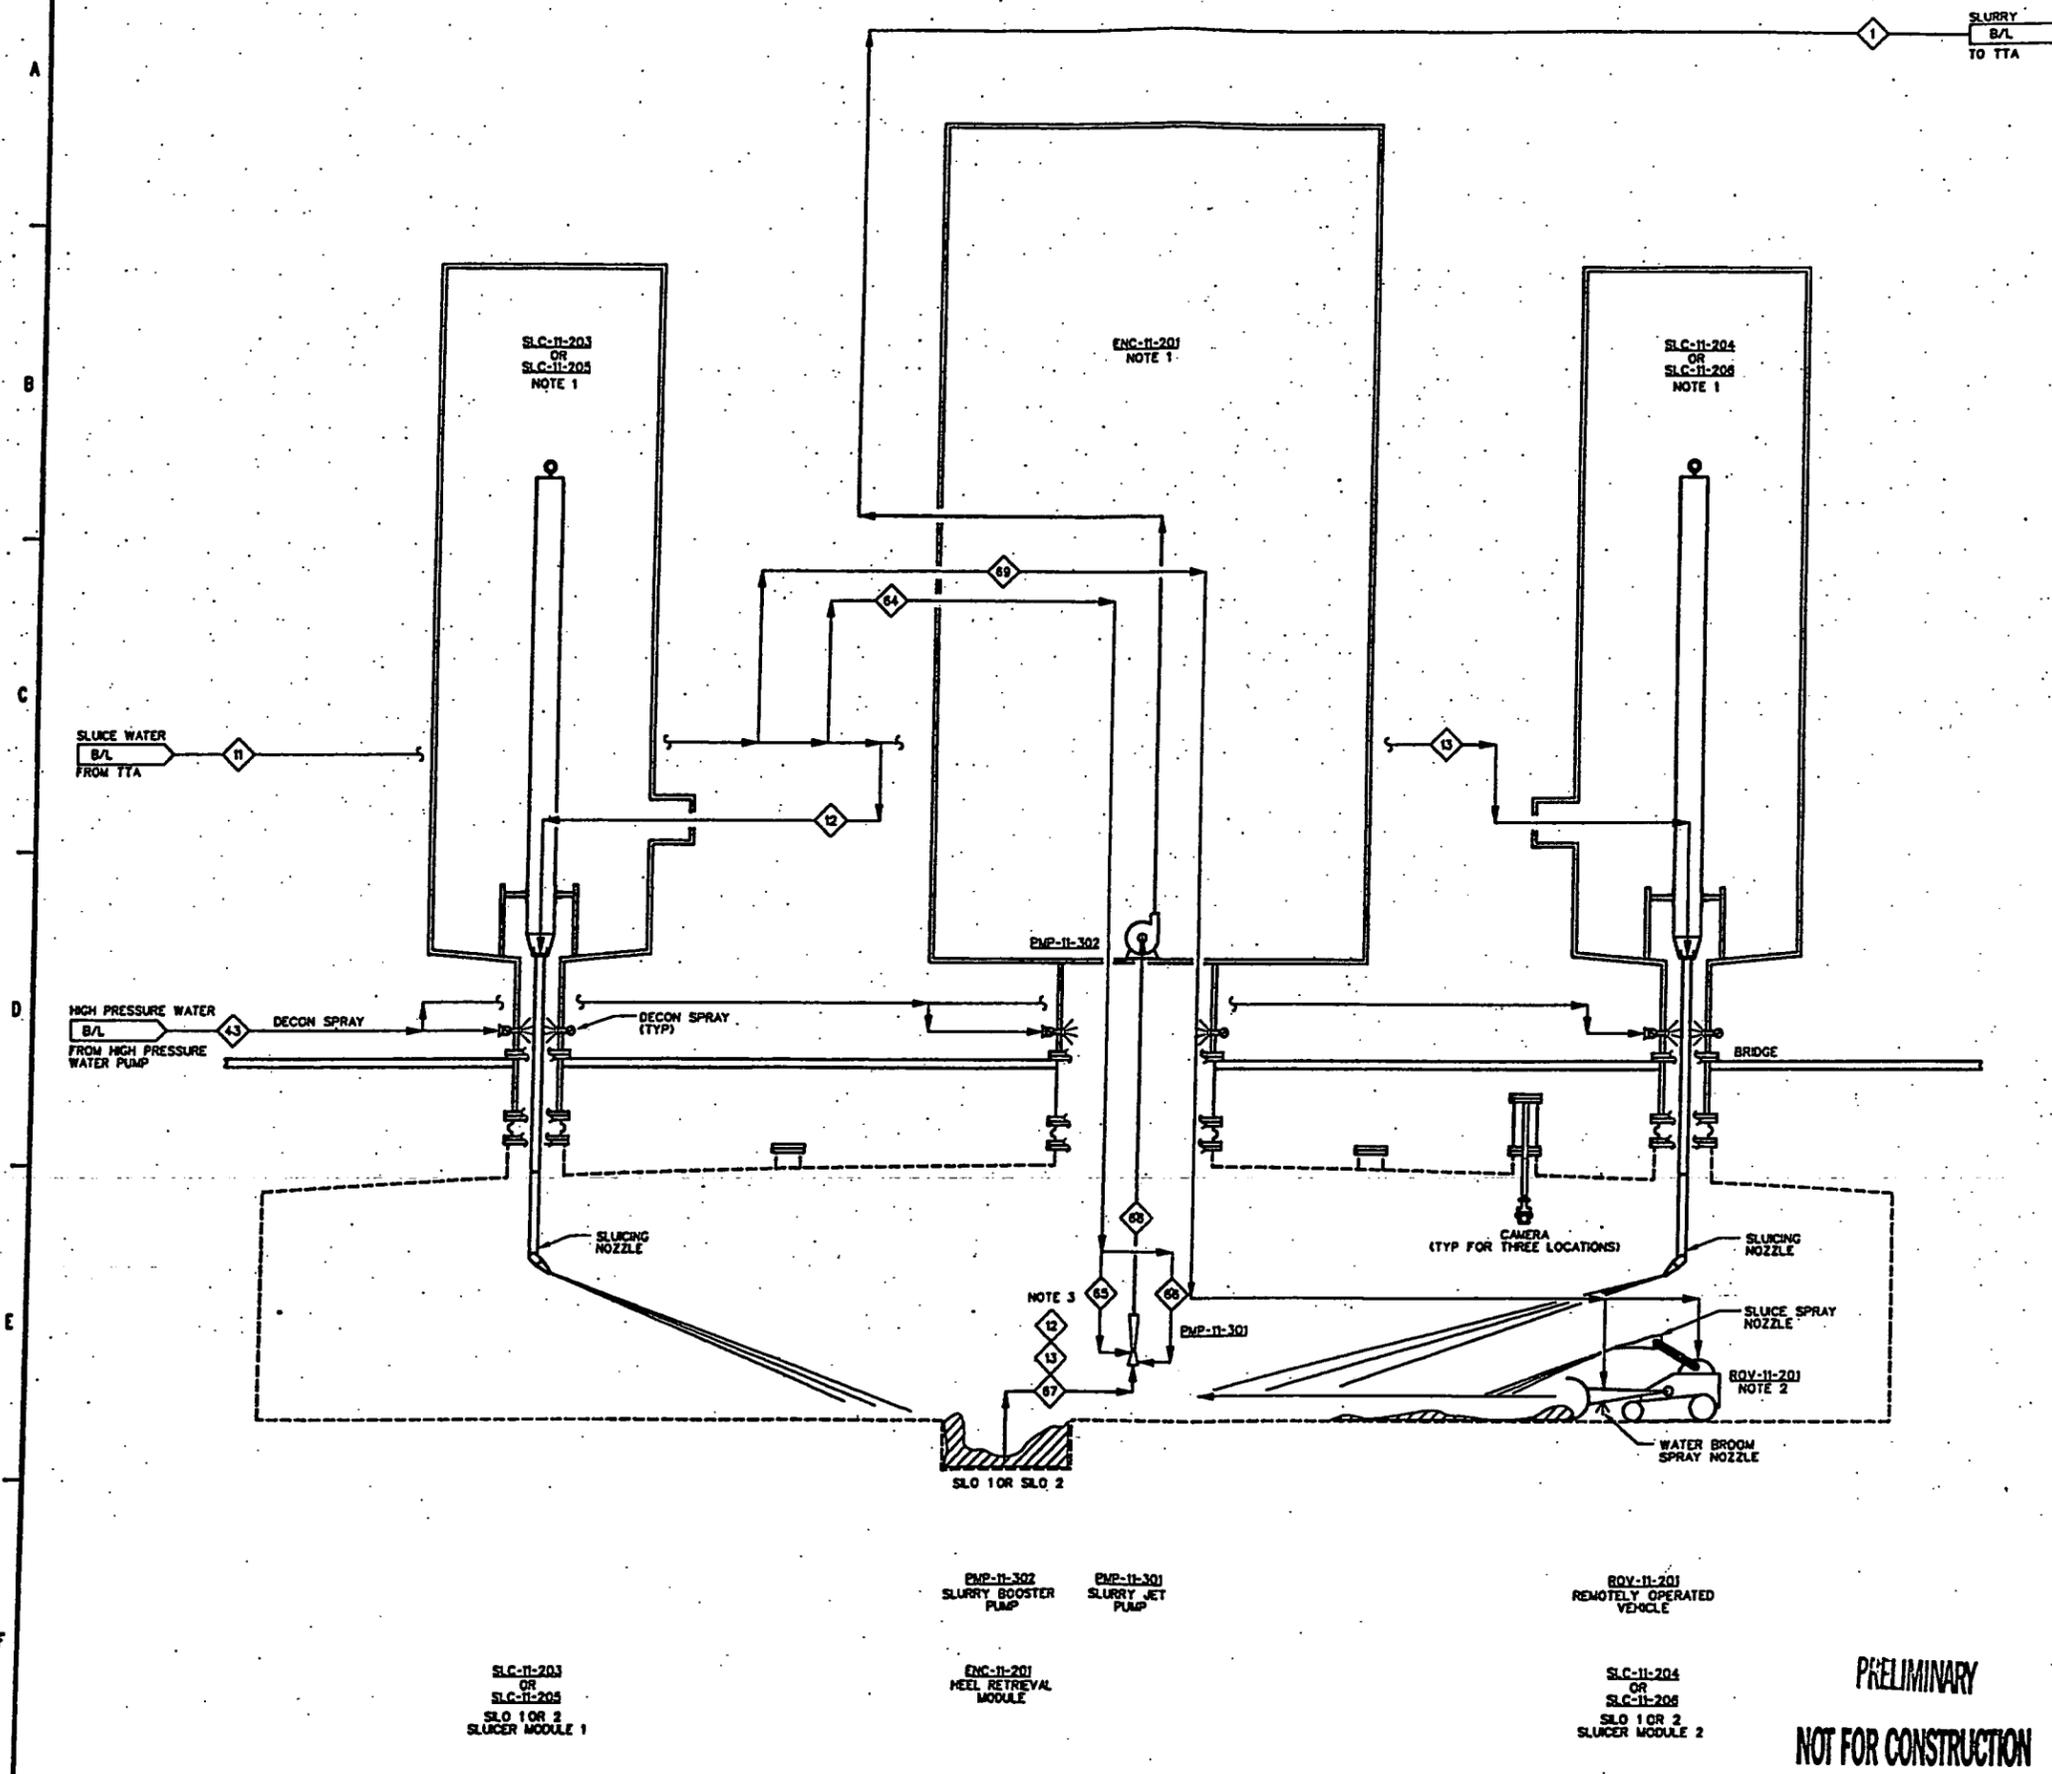

GENERAL NOTES:

1. STREAM NUMBERS AND FLOWS ARE TYPICAL FOR BOTH SLOS.
2. PROCESS WATER WILL BE AVAILABLE AS A BACKUP TO SLUCE WATER FOR FLUSHING THE SLURRY LINE FOLLOWING A TRANSFER. IN ADDITION, PROCESS WATER WILL BE AVAILABLE TO BACK-FLUSH THE SLURRY PUMP. BOTH OF THESE BACKUP PROVISIONS ARE IN THE FORM OF JUMPER HOSE CONNECTIONS.

5071

NOTES:

1. TPC APPLIED TECHNOLOGY WILL SUPPLY SLUCER, SLURRY, AND HEEL RETRIEVAL MODULES.
2. INCLUDES HSS-II-201 HYDRAULIC POWER UNIT TO SUPPORT ROV-II-201.
3. PUMP PICKS UP STREAMS 67 AND 12 OR 13.

REF DWG NO.	DRAWING TITLE
F9800	FLOW DIAGRAMS PROCESS FLOW DIAGRAM LEAD SHEET FOR HEEL REMOVAL

000044

REV. NO.	ISSUE OR REVISION PURPOSE - DESCRIPTION	DATE	REV. BY	APPR.	DETAILS AND DATE
A	ISSUED FOR REVIEW	08/25/03	SKL	Ges	

UNITED STATES DEPARTMENT OF ENERGY
FERNALD ENVIRONMENTAL MANAGEMENT PROJECT


THIS DRAWING PREPARED BY
JACOBSON

PROJECT NAME
AWR BOP OPTIMIZATION

DRAWING TITLE
**FLOW DIAGRAMS
 PROCESS FLOW DIAGRAM
 STEP 3: REMOTELY OPERATED VEHICLE**

DESIGNED BY M.A.Z.	CHECKED BY J.P.	DATE 8-20-03	DESIGNED BY S.L.G.	CHECKED BY S.L.G.	DATE 8/20/03
APPROVED FOR SET ASSEMBLY DATE					
PROJECT NO. 40770	PROJECT NO. 35819506	PROJECT NO. 94X-3900-F-05352	PROJECT NO. F9805	PROJECT NO. A	PROJECT NO. A

**PRELIMINARY
 NOT FOR CONSTRUCTION**

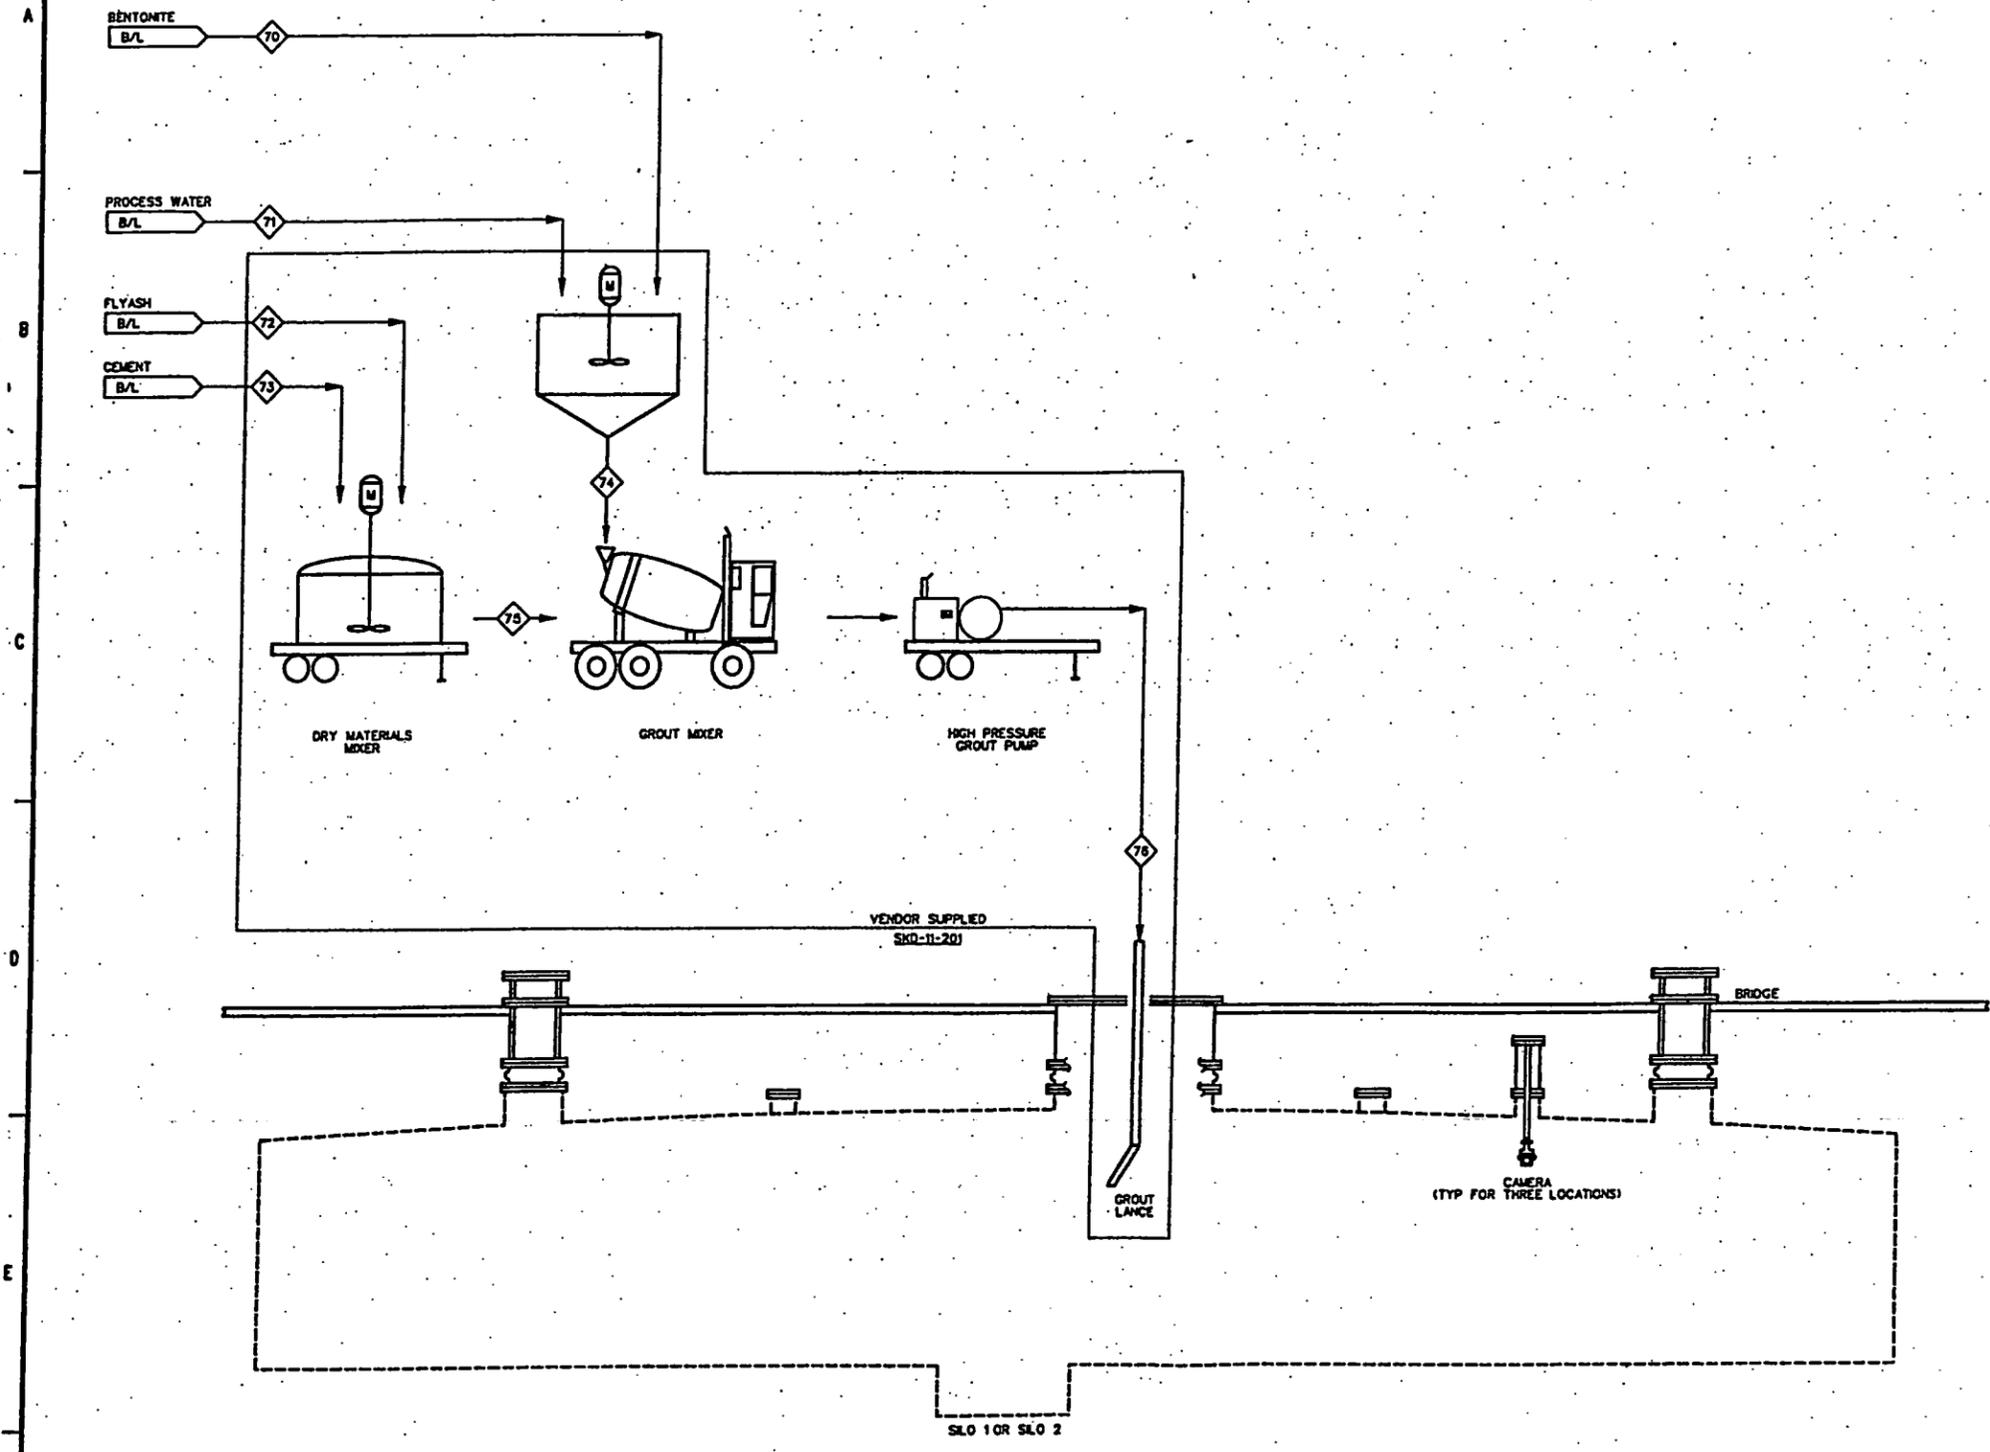

GENERAL NOTES:
 1. STREAM NUMBERS AND FLOWS ARE TYPICAL FOR BOTH SLOS.

5071

NOTES:

REF DWG NO.	DRAWING TITLE
F9800	FLOW DIAGRAMS PROCESS FLOW DIAGRAM LEAD SHEET FOR HEEL REMOVAL

000046

A	ISSUED FOR REVIEW	08/25/04	GC5
REV. NO.	DATE	BY	APP.

UNITED STATES
 DEPARTMENT OF ENERGY
 FERNALD ENVIRONMENTAL MANAGEMENT PROJECT

THIS DRAWING PREPARED BY
JE JACOBS

PROJECT NAME
 AWR BOP OPTIMIZATION

DRAWING TITLE
 FLOW DIAGRAMS
 PROCESS FLOW DIAGRAM
 STEP 6: HEEL GROUTING

DESIGNED BY [Signature]	CHECKED BY [Signature]	DATE 08-25-04	SCALE NONE
APPROVED BY [Signature]	DATE 08-25-04	PROJECT NO. 40710	REVISION NO. A


PRELIMINARY
 NOT FOR CONSTRUCTION

GENERAL NOTES:

5071

NOTES:

1. SLURRY WILL BE PIPED TO ONLY ONE OF THE TWO INDICATED DESTINATIONS.
2. PMP-11-303 WILL BE VENDOR SUPPLIED, AND WILL BE PART OF SKD-11-202.

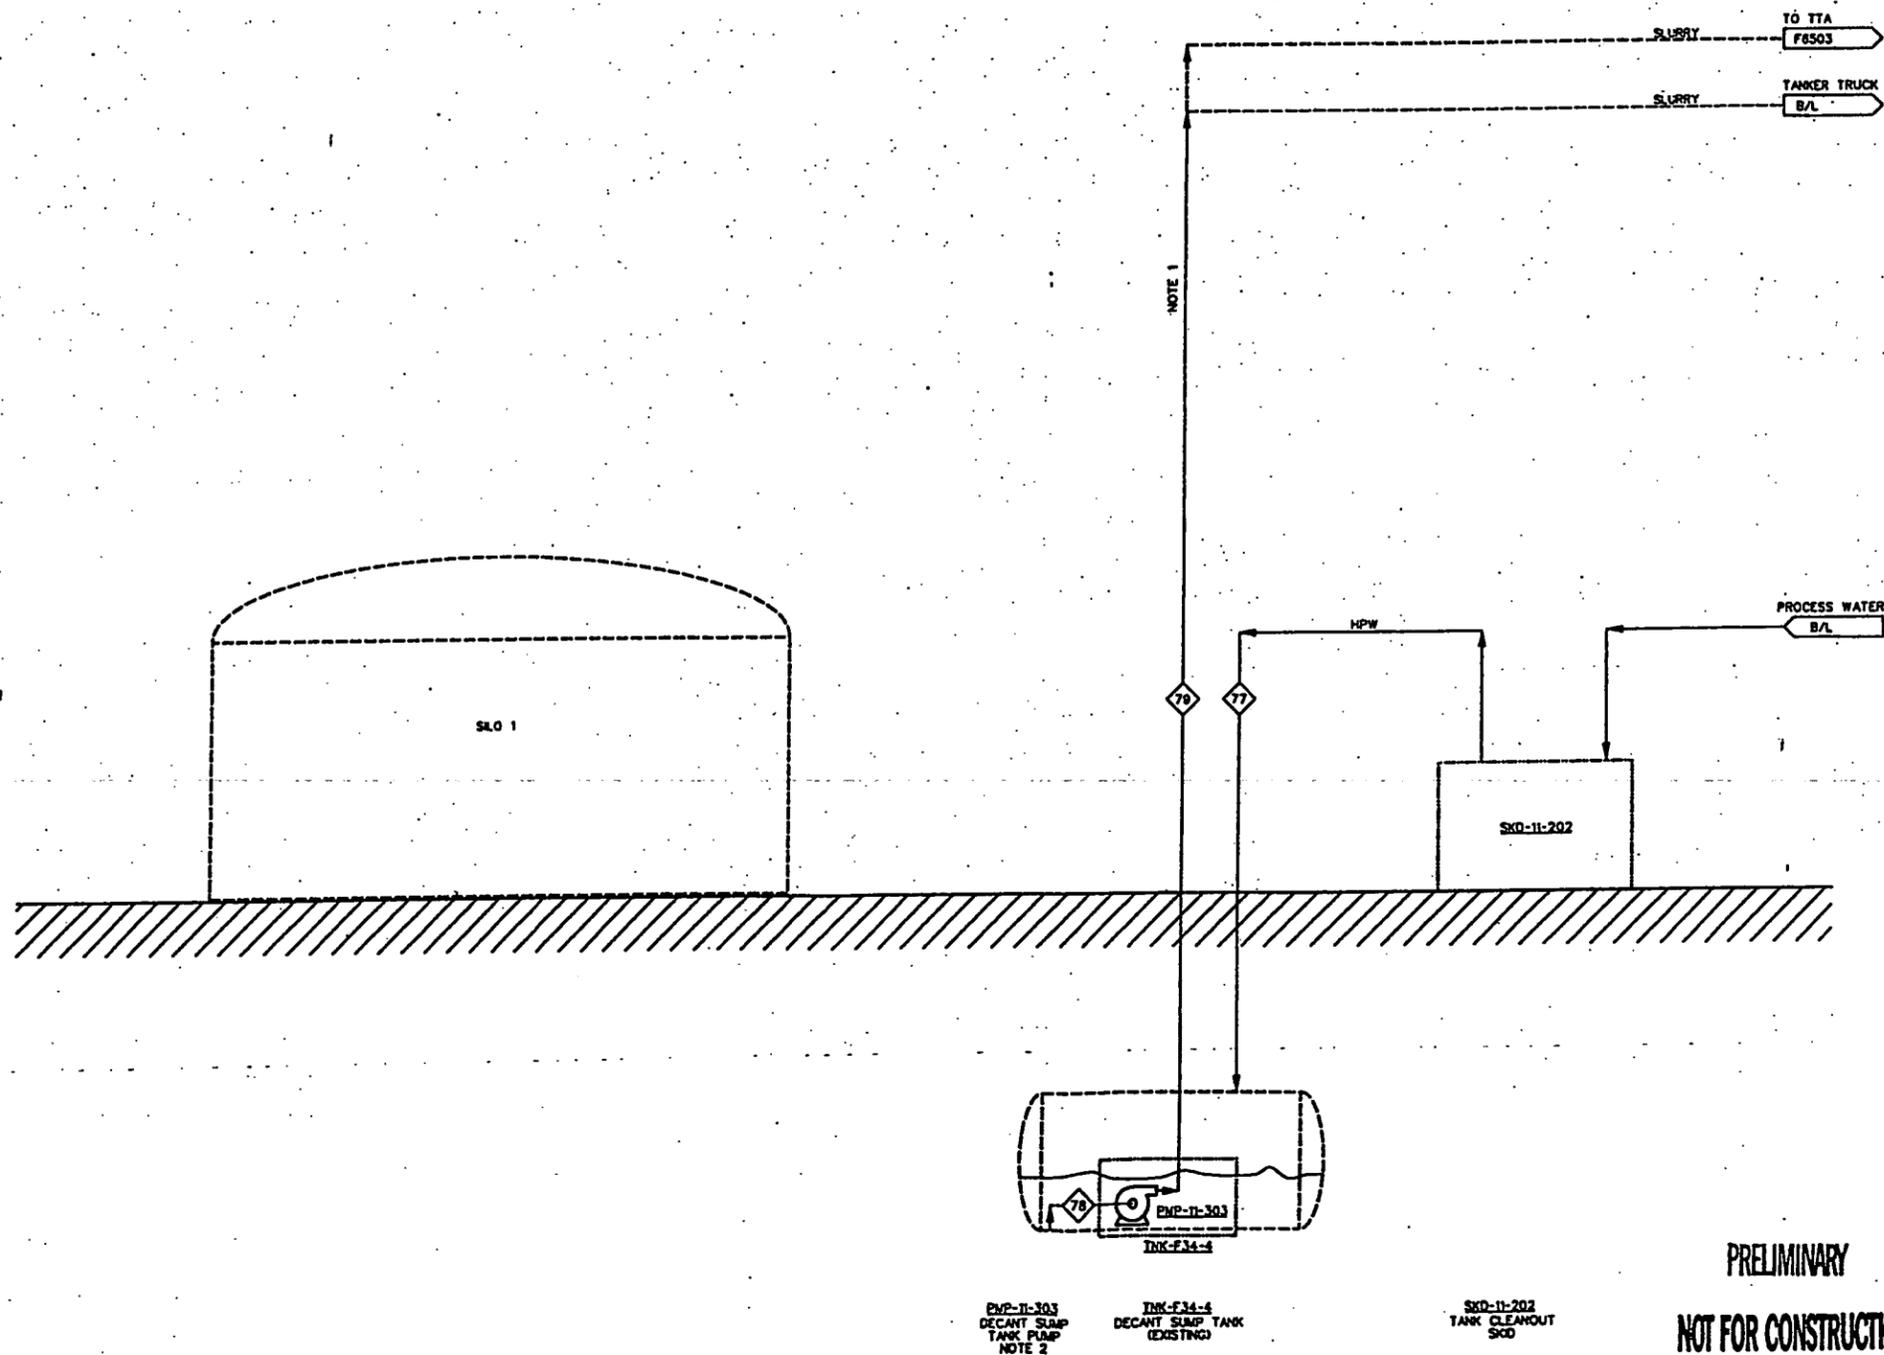

REF DWG NO.	DRAWING TITLE
F8800	FLOW DIAGRAMS PROCESS FLOW DIAGRAM LEAD SHEET FOR NEEL REMOVAL

000047

A	ISSUED FOR REVIEW	DATE	BY	CHKD

UNITED STATES DEPARTMENT OF ENERGY
 FERNALD ENVIRONMENTAL MANAGEMENT PROJECT

THE DRAWING PREPARED BY
JE JACOBS

PROJECT NAME
 AWR BOP OPTIMIZATION

DRAWING TITLE
 FLOW DIAGRAMS
 PROCESS FLOW DIAGRAM
 STEP 7: DECANT PUMP TANK CLEANOUT

DESIGNED BY	DATE	DESIGNED BY	DATE
MAZ	10/20/03	SLP	10/20/03
PROJECT NO.	SCALE	PROJECT NO.	SCALE
DATE	DATE	DATE	DATE
PROJECT NO.	PROJECT NO.	PROJECT NO.	PROJECT NO.

PRELIMINARY
 NOT FOR CONSTRUCTION